


THE MAIDSTONE BOROUGH COUNCIL

Warnhams Farm
Hunt Street
West Farleigh, Kent
ME15 0ND

MBC Ref: 14/504905

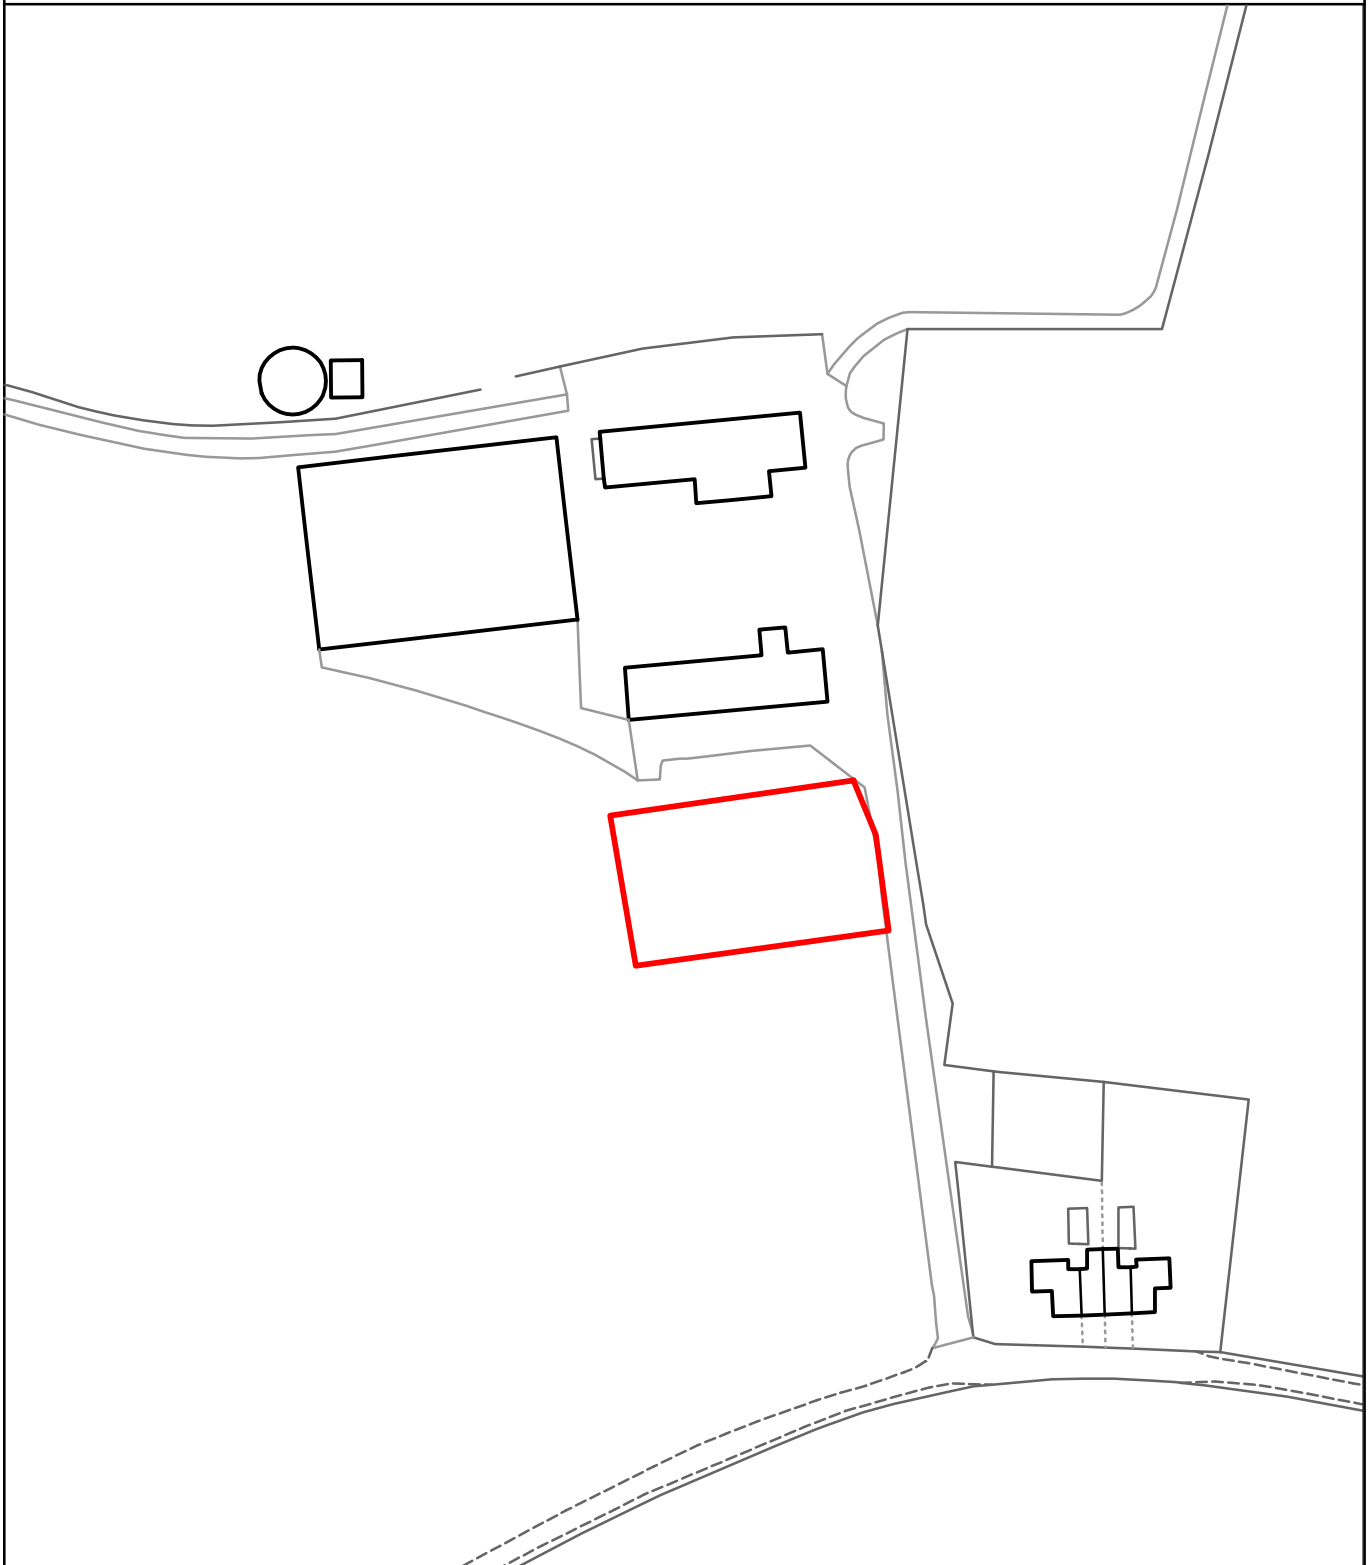

Reproduced from the Ordnance Survey mapping with the permission of the Controller of Her Majesty's Stationary Office ©Crown Copyright. Unauthorised reproduction infringes Crown Copyright and may lead to prosecution or civil proceedings. The Maidstone Borough Council Licence No. 100019636, 2014. Scale 1:1250



Rob Jarman
Head of Planning