
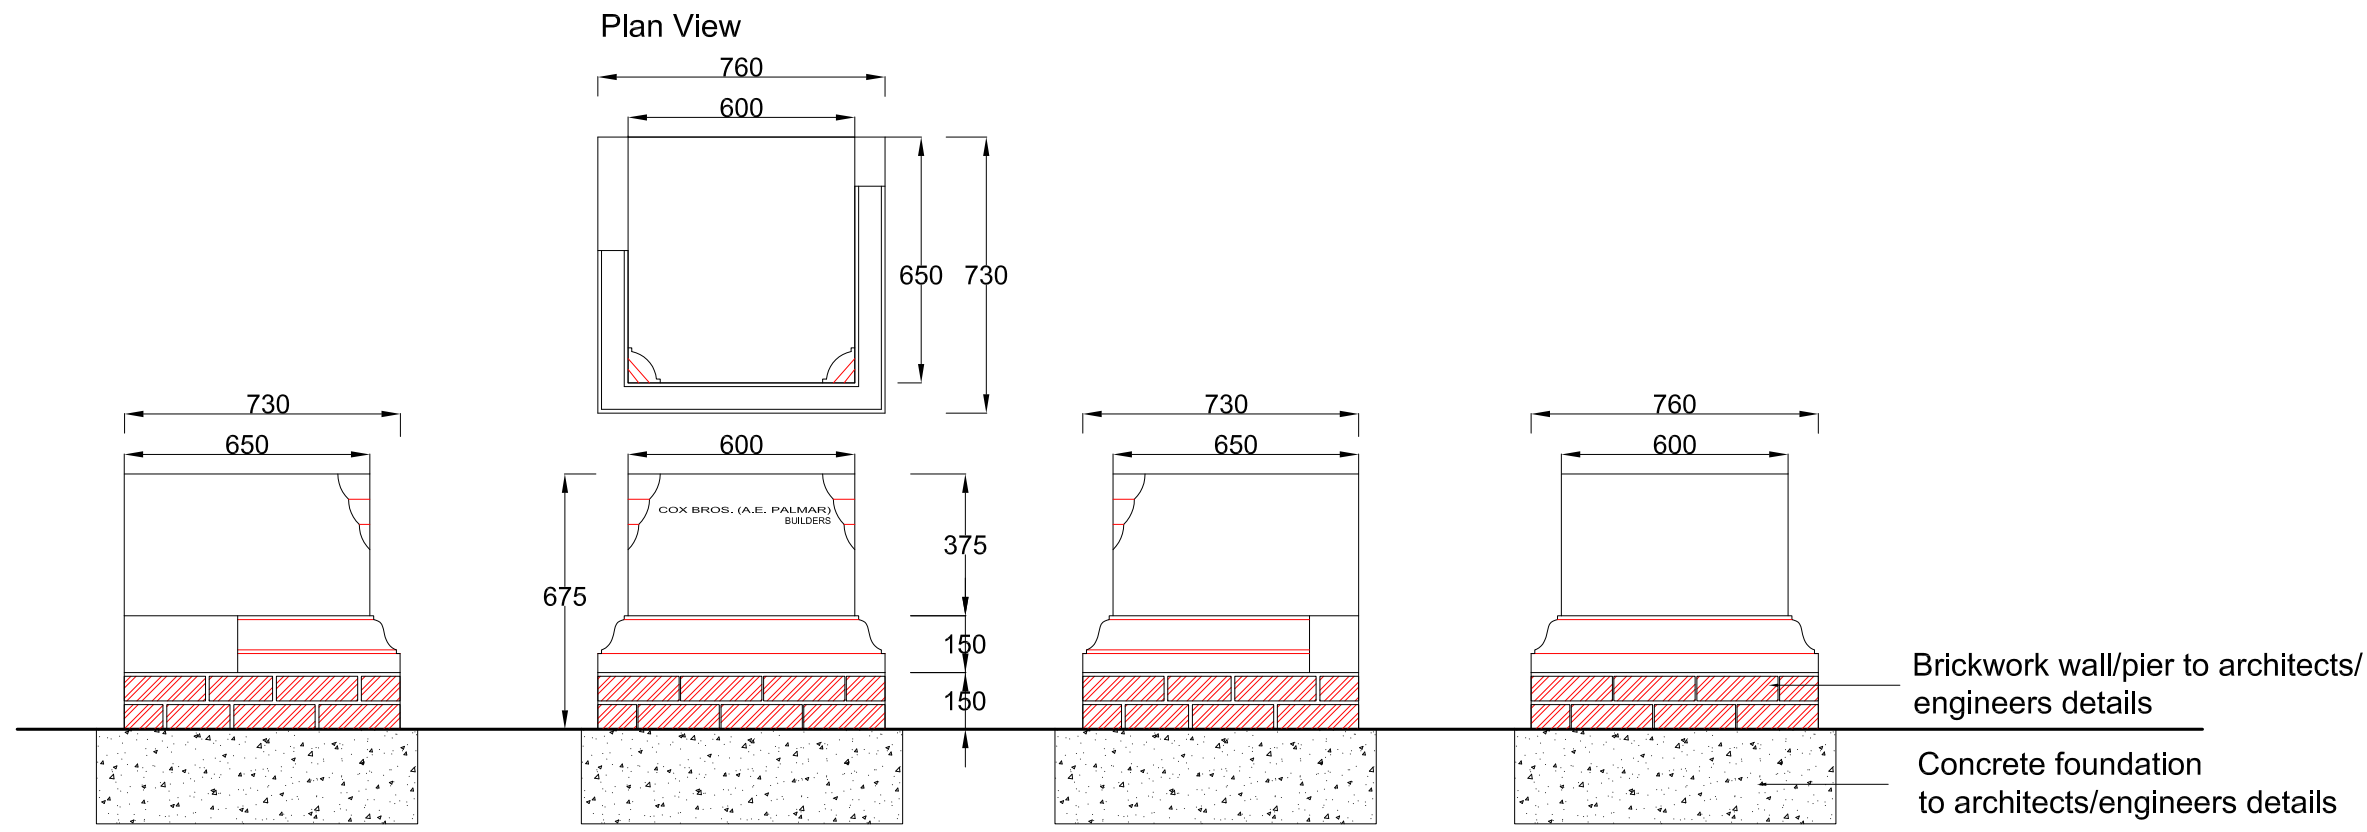


Stone plinth locations to be aligned with corners of building. For locations of Stone Plinths refer to Detailed Planting Plan drawing 5480 / PP / ASP001

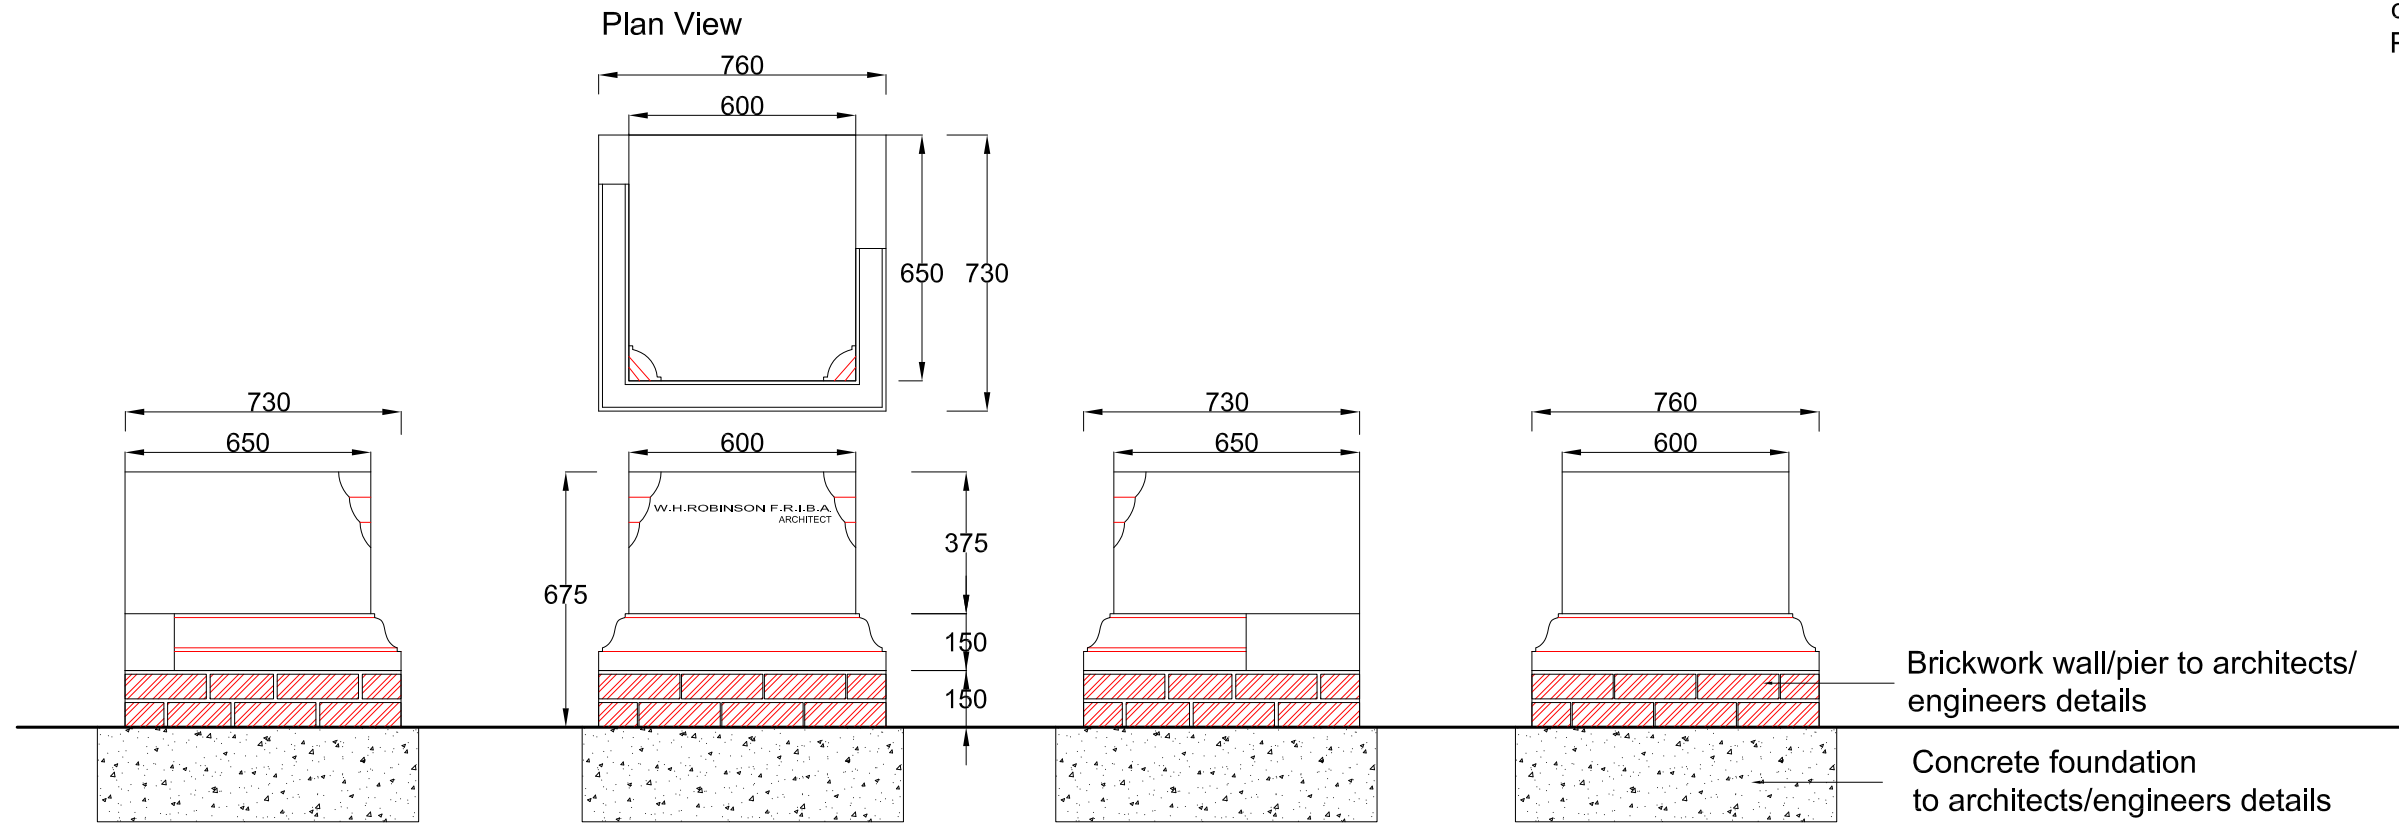

aspect landscape planning

TITLE
Hermitage Lane, Maidstone
Architect & Builder Stone Plinth Detail

CLIENT
Bellway Homes Ltd

SCALE 1:20@A3	DATE APR 2015	DRAWN CJ
DRAWING NUMBER 5480/ A&B-SPD		REVISION