


NOTES & REVISIONS :
CONTRACTORS MUST VERIFY ALL DIMENSIONS ON SITE BEFORE COMMENCING ANY WORK. FIGURED DIMENSIONS TO TAKE PRECEDENCE OVER SCALED DIMENSIONS. CONTRACTORS MUST NOT SCALE FROM THIS DRAWING UNLESS EXPRESS INSTRUCTIONS ARE GIVEN BY SAMPSON ASSOCIATES. THE COPYRIGHT OF THIS DRAWING IS RESERVED. THE DRAWING MUST NOT BE DISCLOSED WITHOUT AUTHORITY.



A EXISTING GROUND FLOOR LICENSING PLAN
Scale: 1:100

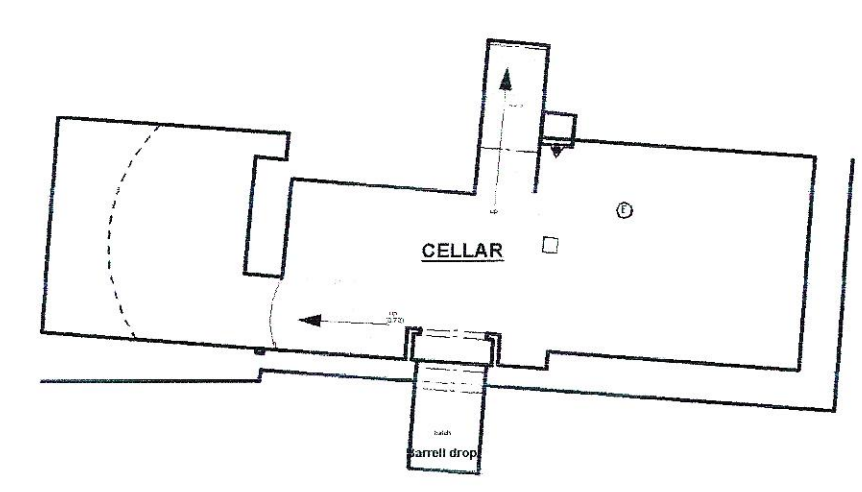

B EXISTING CELLAR PLAN
Scale: 1:100

- FIRE KEY**
- Fire Alarm - Smoke Detector
 - Fire Alarm - Heat Detector
 - Fire Alarm - Sounder
 - Fire Alarm - Visual Indicator
 - Fire Alarm - Call Point (break glass)
 - Fire Alarm - Indicator Panel
 - Internally illuminated Fire Exit Sign
 - Emergency Light (3hr)
 - Directional Arrow Sign
 - Secure Door in Open Position Sign
 - Fire Exit Sign
 - Fire Door FD30S
 - CCTV Camera
- FIRE EXTINGUISHERS**
- Water
 - CO2
 - Fire Blanket
 - Class F (Wet Chemical)
 - Dry Powder
 - Foam

EXISTING LICENSING KEY		
GROSS AREA OF SITE (SQM)	9200	-----
GROSS INTERNAL LICENSED CUSTOMER AREA (SQM)	191	-----
GROSS INTERNAL BAR SERVERY AREAS (SQM)	35	-----
GROSS EXTERNAL LICENSED CUSTOMER AREA (SQM)	397	-----

CLIENT:	GREENE KING PUB COMPANY	DRAWN BY:	LB
SITE:	BELL INN PH BREDHURST KENT	SCALE @ A1:	1:100
DRAWING TITLE:	EXISTING LICENSING PLAN		2633.26.00

SAMPSON ASSOCIATES
ARCHITECTS & INTERIOR DESIGNERS
407/8 THE BISCUIT FACTORY
TOWER BRIDGE BUSINESS COMPLEX, 100 CLEMENTS ROAD, LONDON SE16 4DG
TEL: +44(0)20 7394 8850 FAX: +44(0)20 7394 8851 E-MAIL: info@sampsonassociates.co.uk