


# THE MAIDSTONE BOROUGH COUNCIL

Land North Of,  
Heath Road,  
Coxheath,  
Kent

MBC Ref: 14/0836

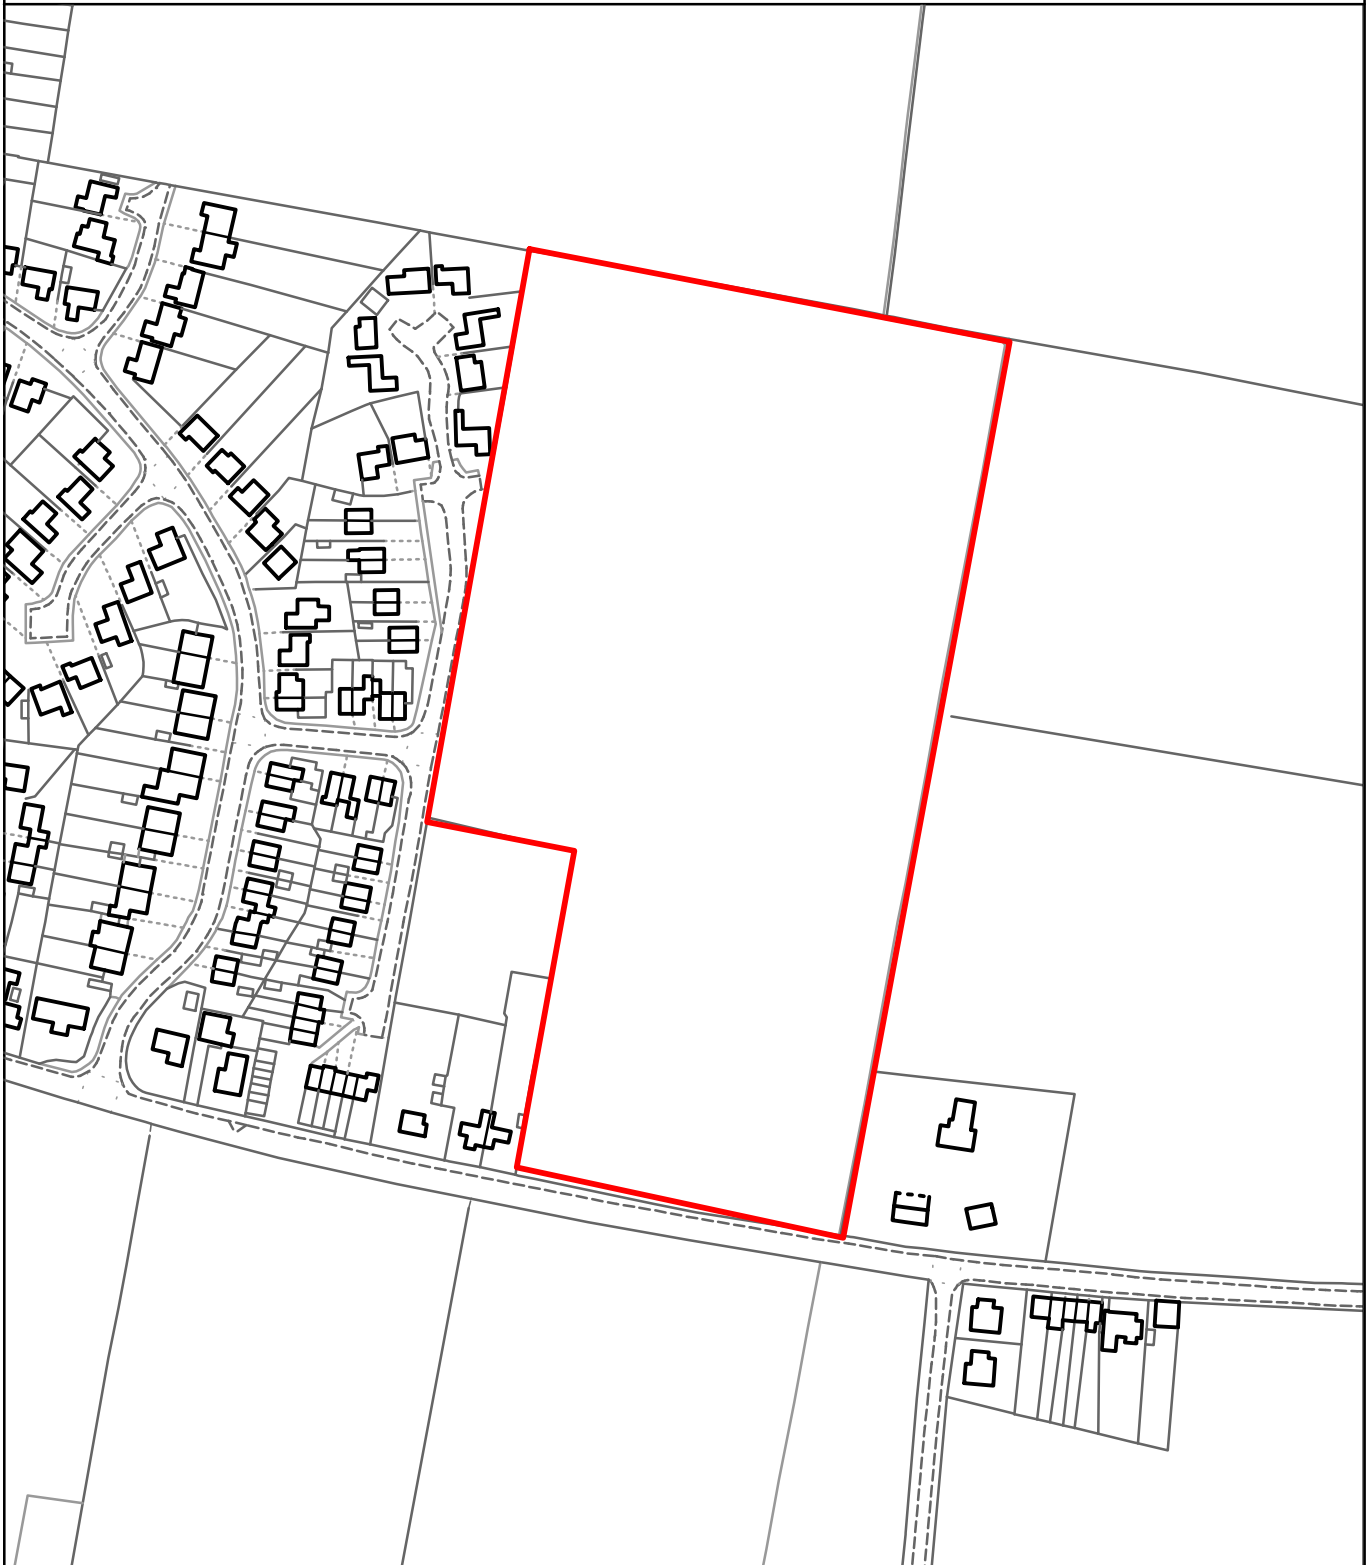

Reproduced from the Ordnance Survey mapping with the permission of the Controller of Her Majesty's Stationary Office ©Crown Copyright. Unauthorised reproduction infringes Crown Copyright and may lead to prosecution or civil proceedings. The Maidstone Borough Council Licence No. 100019636, 2014. Scale 1:2500



**Rob Jarman**  
Head of Planning