


# THE MAIDSTONE BOROUGH COUNCIL

Hen And Duckhurst Farm  
Marden Road  
Staplehurst  
Kent  
TN12 0PD

MBC Ref: 14/502010

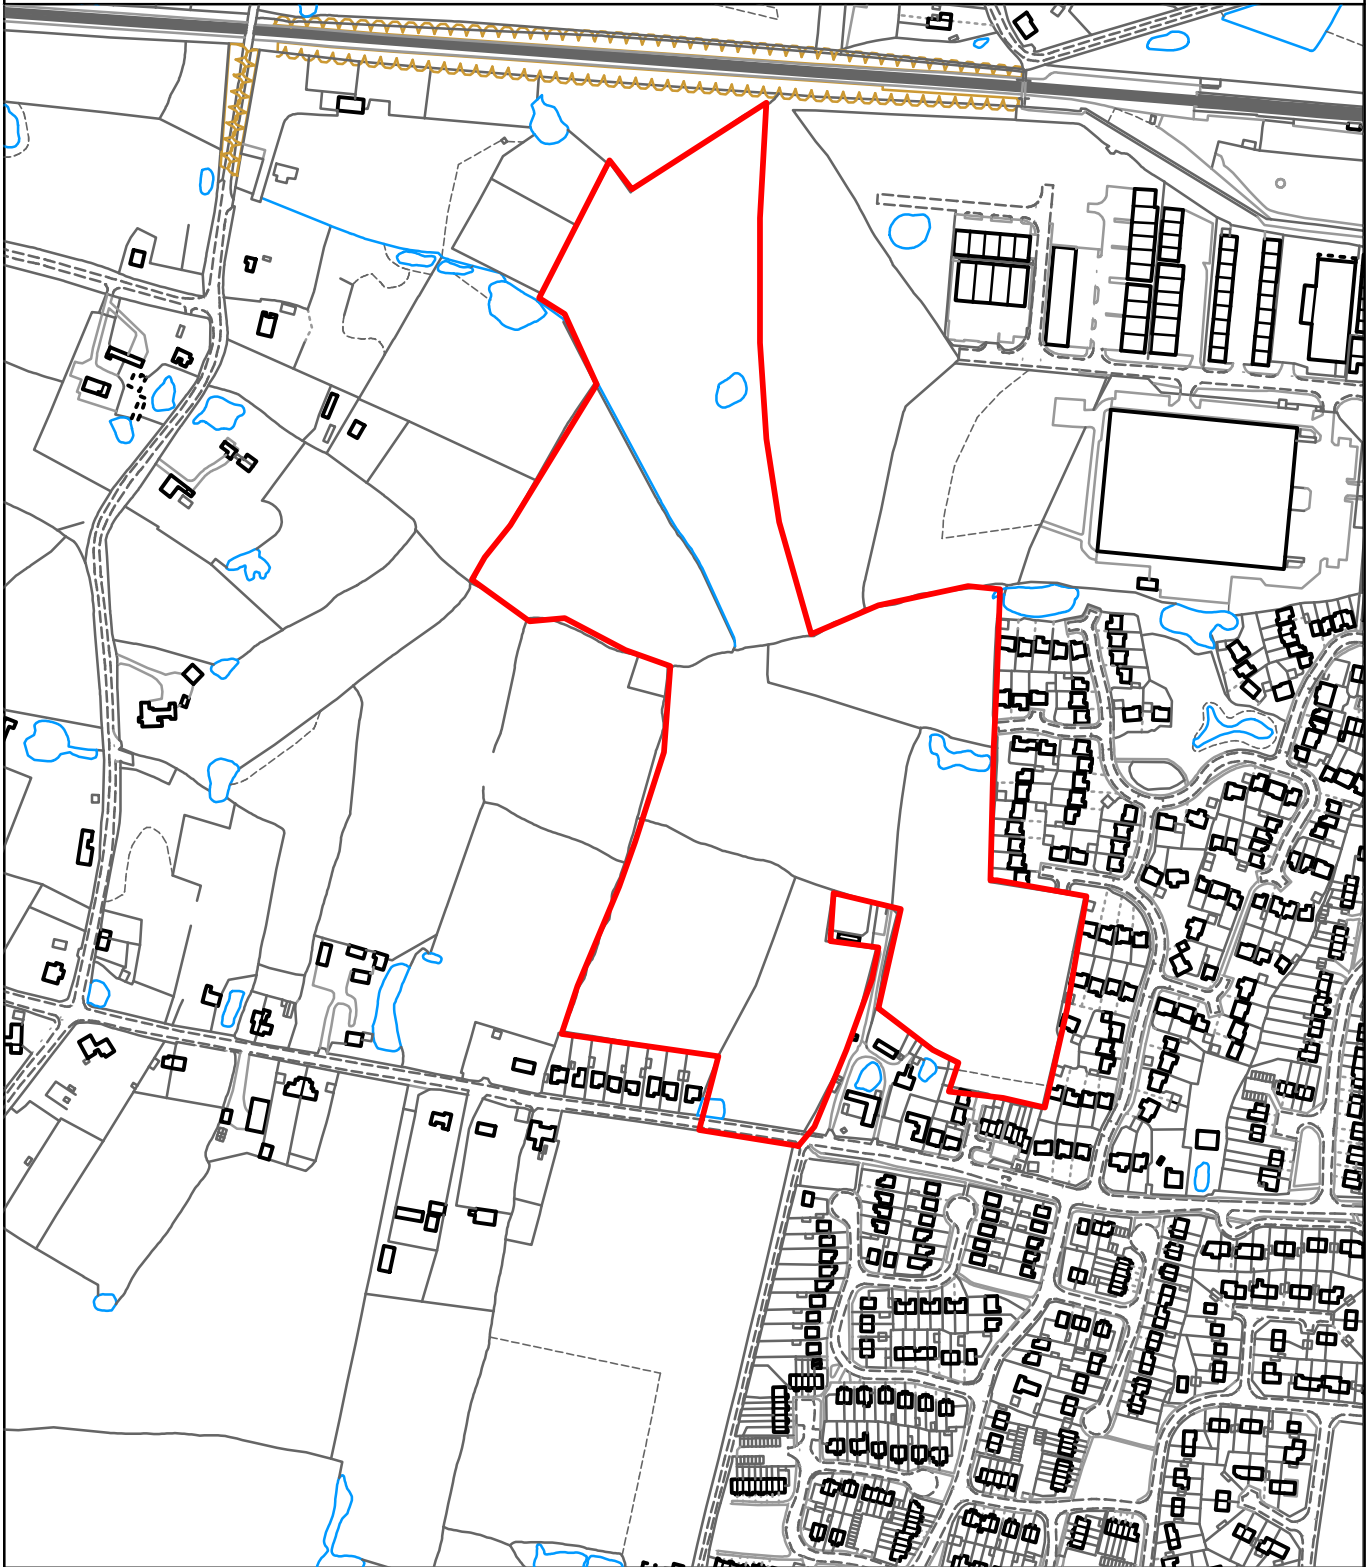

Reproduced from the Ordnance Survey mapping with the permission of the Controller of Her Majesty's Stationary Office ©Crown Copyright. Unauthorised reproduction infringes Crown Copyright and may lead to prosecution or civil proceedings. The Maidstone Borough Council Licence No. 100019636, 2014. Scale 1:2500



**Rob Jarman**  
Head of Planning