


THE MAIDSTONE BOROUGH COUNCIL

The Old Plantation Public House
33 Plantation Lane
Bearsted
ME14 4BJ

MBC Ref:14/504332

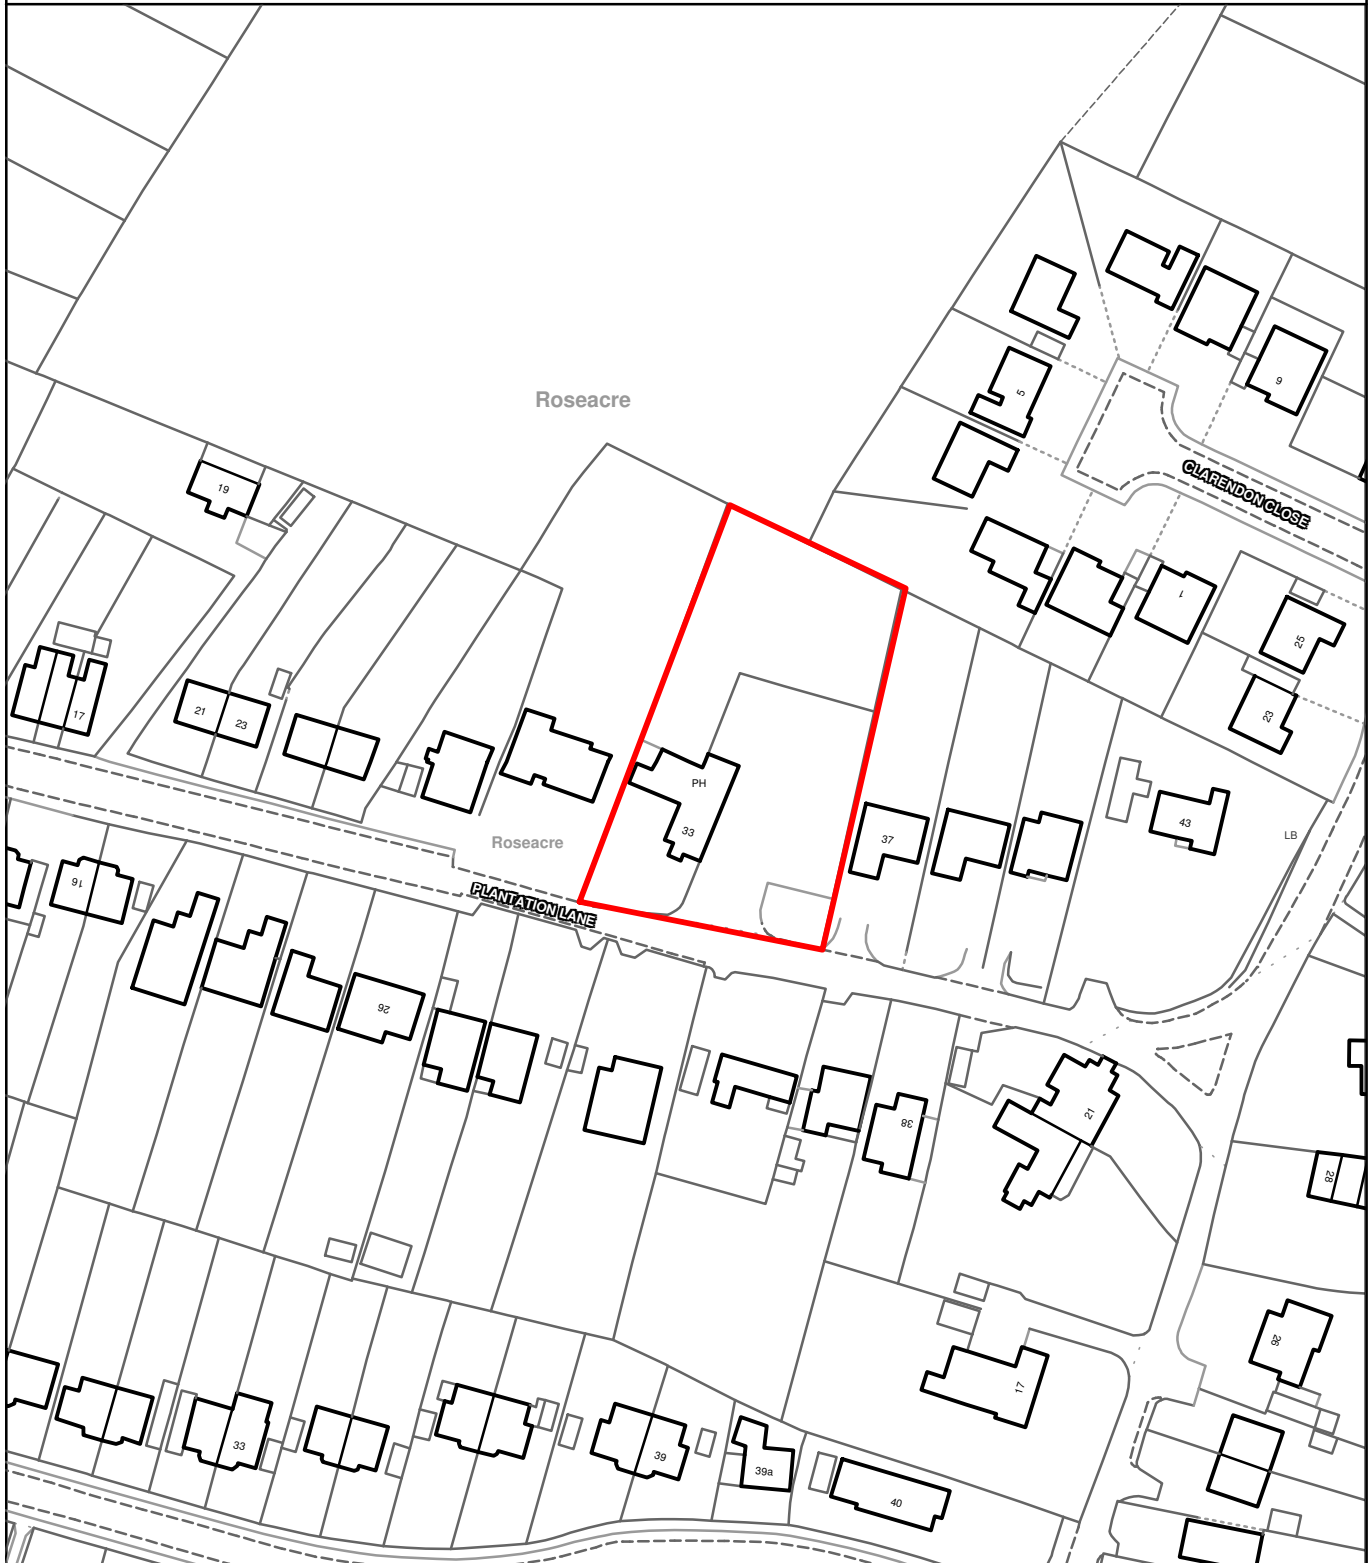

Reproduced from the Ordnance Survey mapping with the permission of the Controller of Her Majesty's Stationary Office ©Crown Copyright. Unauthorised reproduction infringes Crown Copyright and may lead to prosecution or civil proceedings. The Maidstone Borough Council Licence No. 100019636, 2014. Scale 1:1250



Rob Jarman
Head of Planning