


THE MAIDSTONE BOROUGH COUNCIL

Land Adj Amsbury Cottage
Amsbury Road, Coxheath
ME15 0QH

MBC Ref: 15/500137

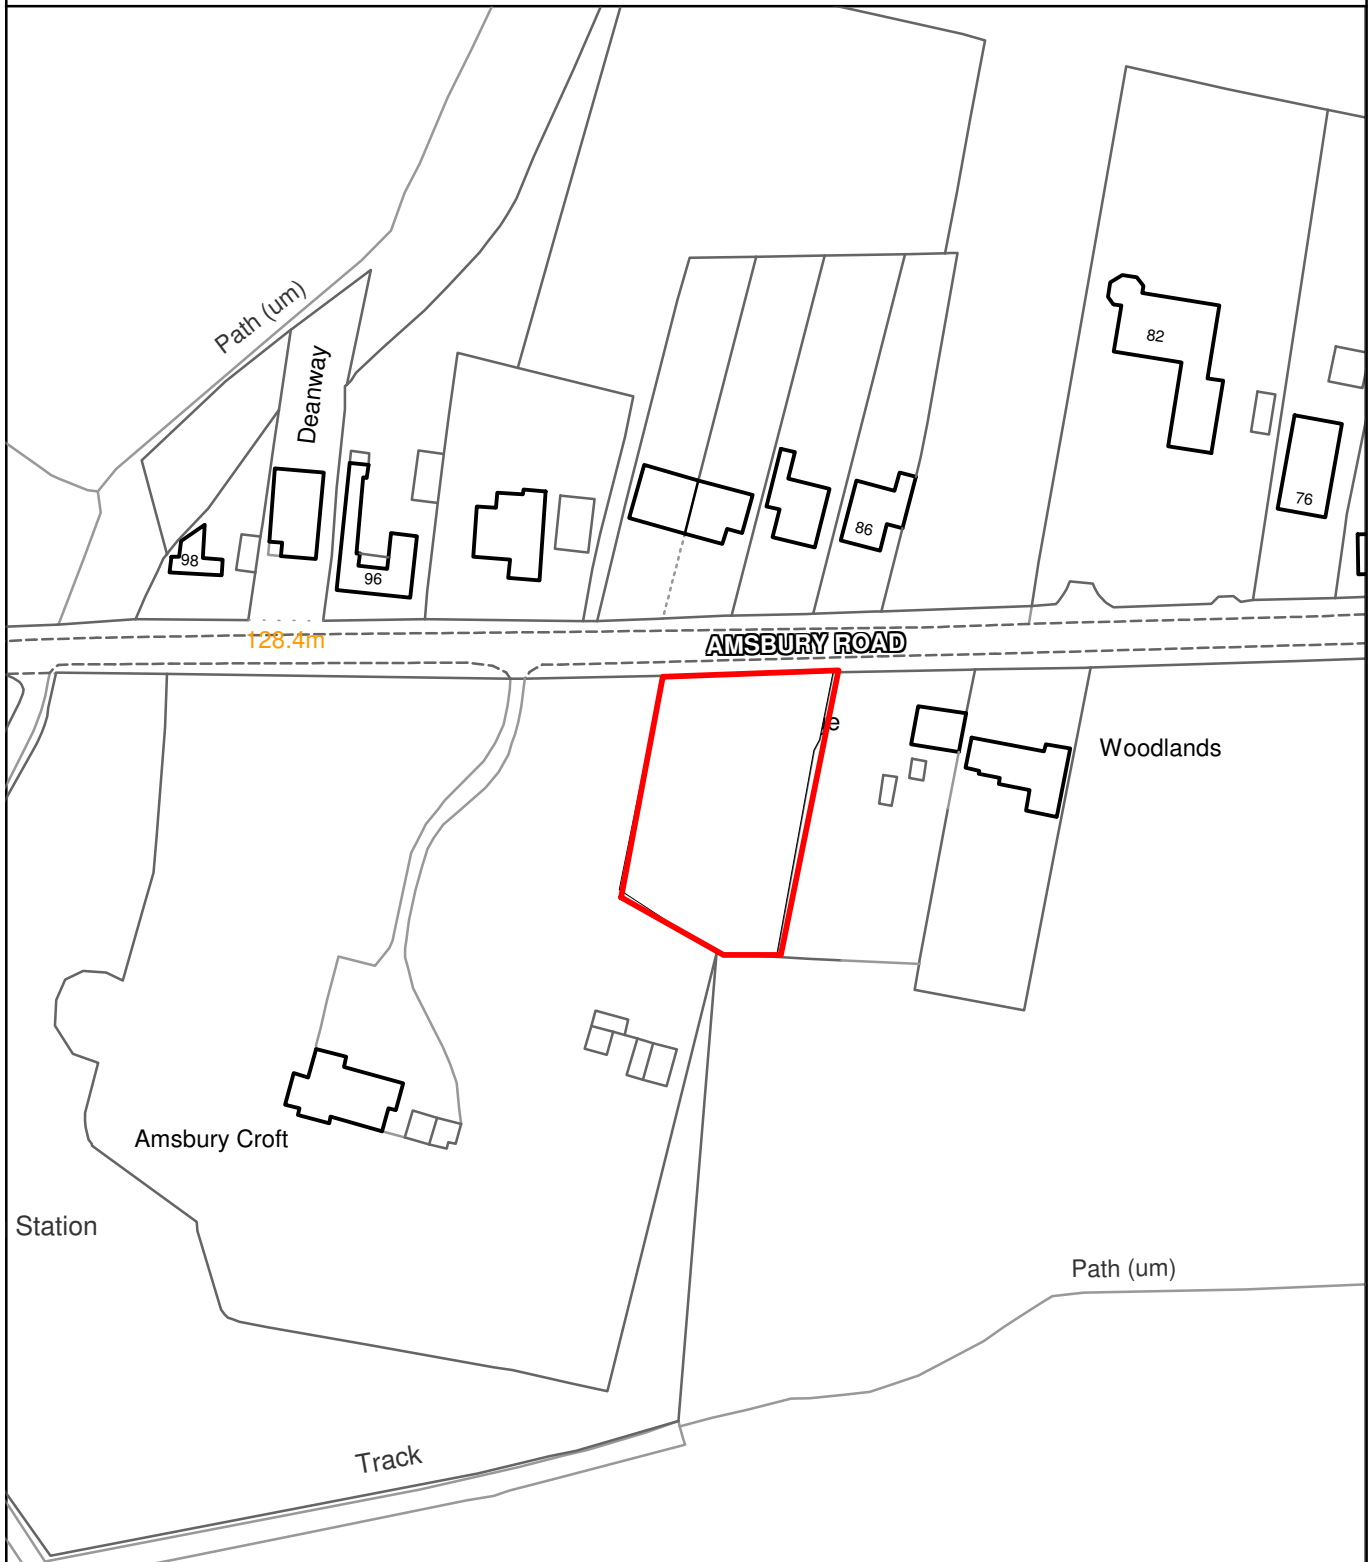

Reproduced from the Ordnance Survey mapping with the permission of the Controller of Her Majesty's Stationary Office ©Crown Copyright. Unauthorised reproduction infringes Crown Copyright and may lead to prosecution or civil proceedings. The Maidstone Borough Council Licence No. 100019636, 2014. Scale 1:2500



Rob Jarman
Head of Planning