


THE MAIDSTONE BOROUGH COUNCIL

Land Rear of Barker Cottages
New Cut
Dean Street
East Farliegh, Kent
ME15 0HR

MBC Ref: 15/504242

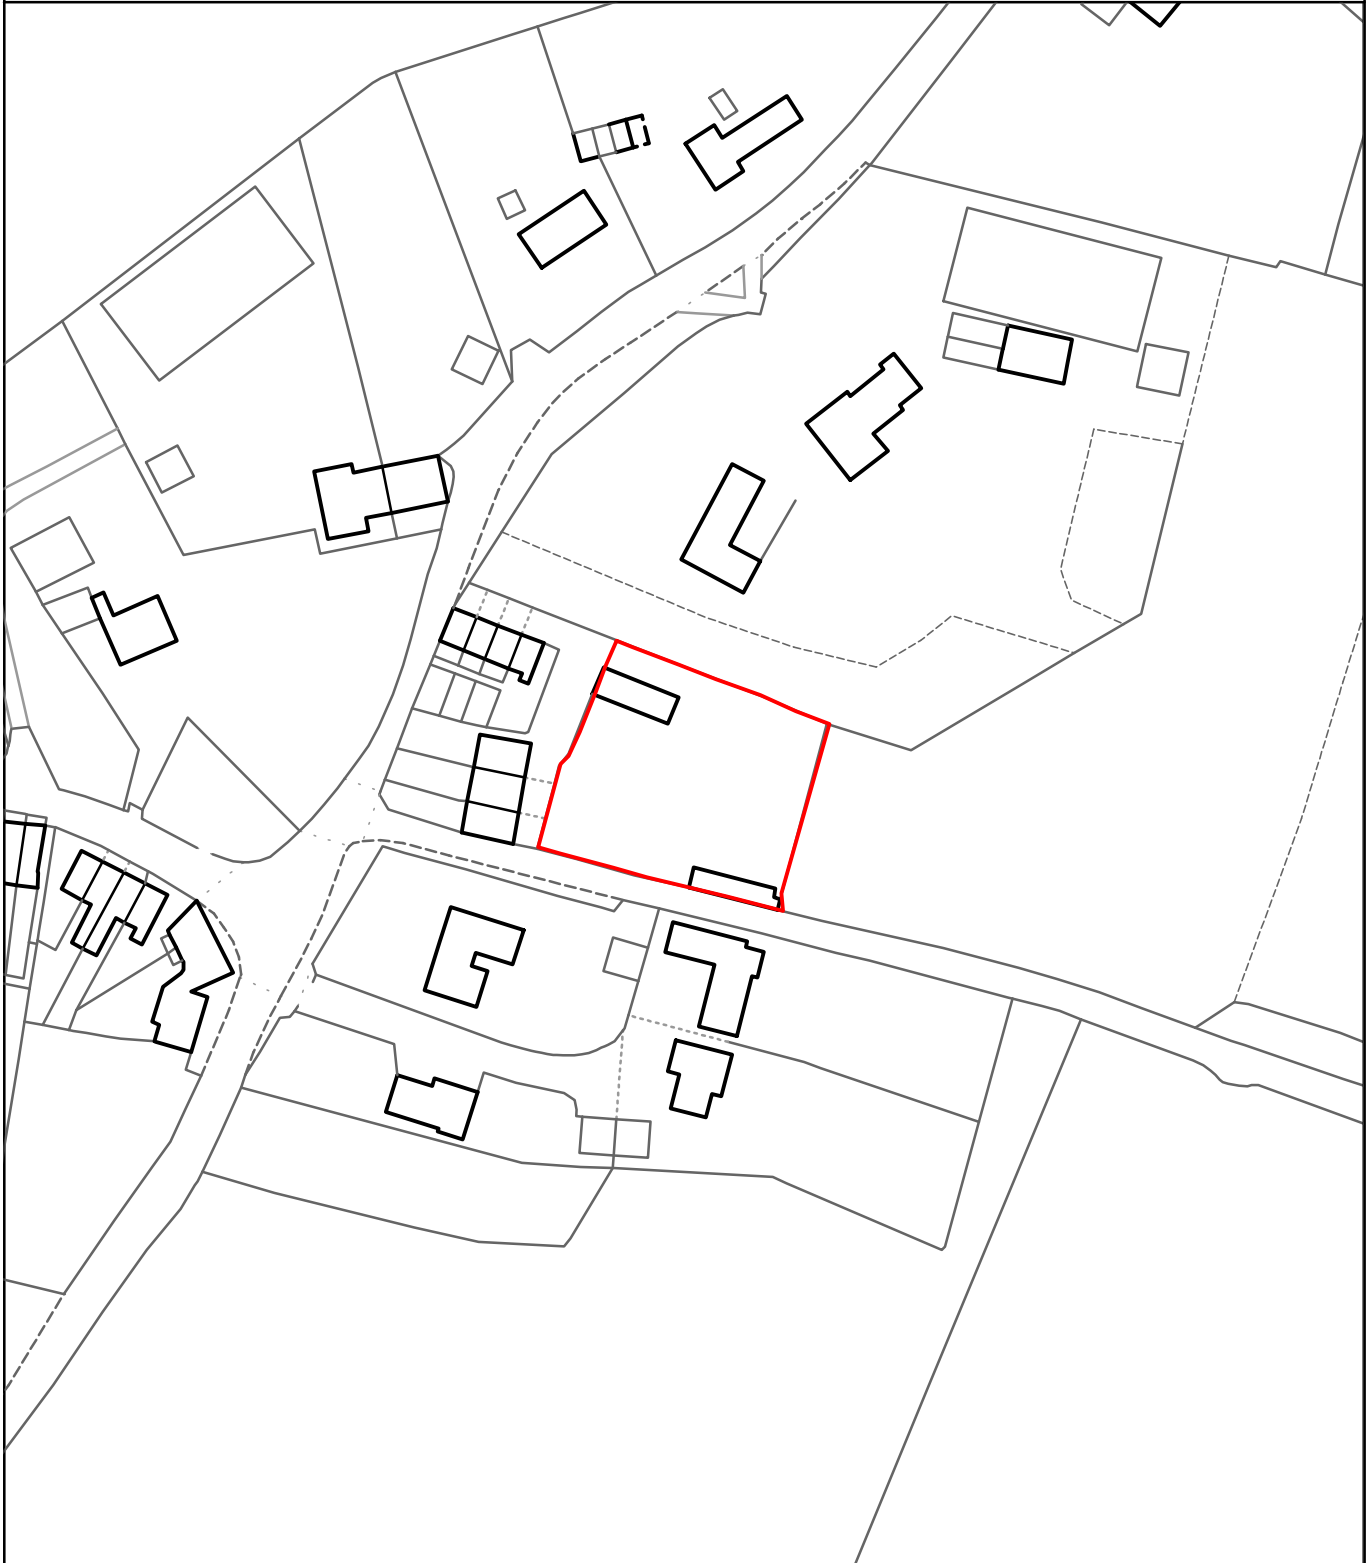

Reproduced from the Ordnance Survey mapping with the permission of the Controller of Her Majesty's Stationary Office ©Crown Copyright. Unauthorised reproduction infringes Crown Copyright and may lead to prosecution or civil proceedings. The Maidstone Borough Council Licence No. 100019636, 2014. Scale 1:1250



Rob Jarman
Head of Planning