


THE MAIDSTONE BOROUGH COUNCIL

Unit F3 Integra
Bircholt Road
Maidstone
Kent
ME15 9GQ

MBC Ref: 15/505354

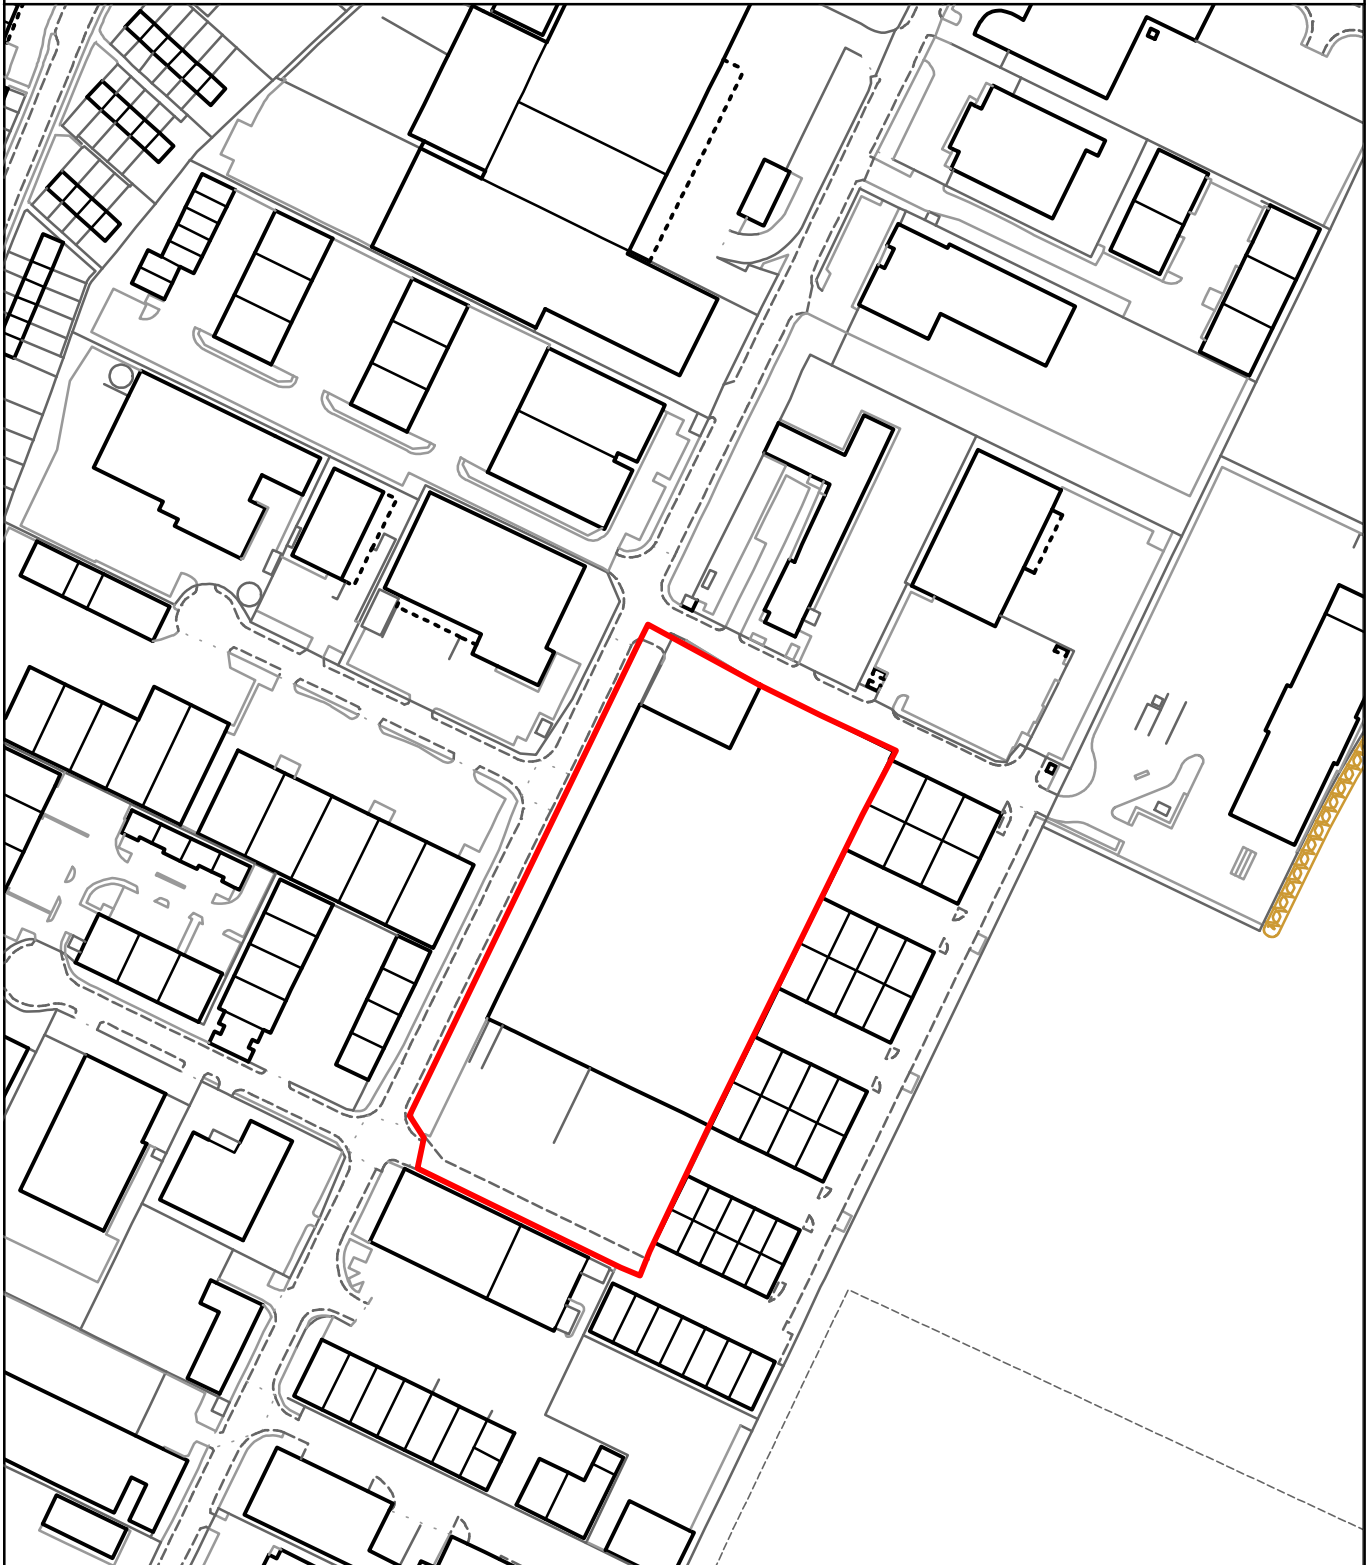

Reproduced from the Ordnance Survey mapping with the permission of the Controller of Her Majesty's Stationary Office ©Crown Copyright. Unauthorised reproduction infringes Crown Copyright and may lead to prosecution or civil proceedings. The Maidstone Borough Council Licence No. 100019636, 2014. Scale 1:2500



Rob Jarman
Head of Planning