


SCALE 1:100

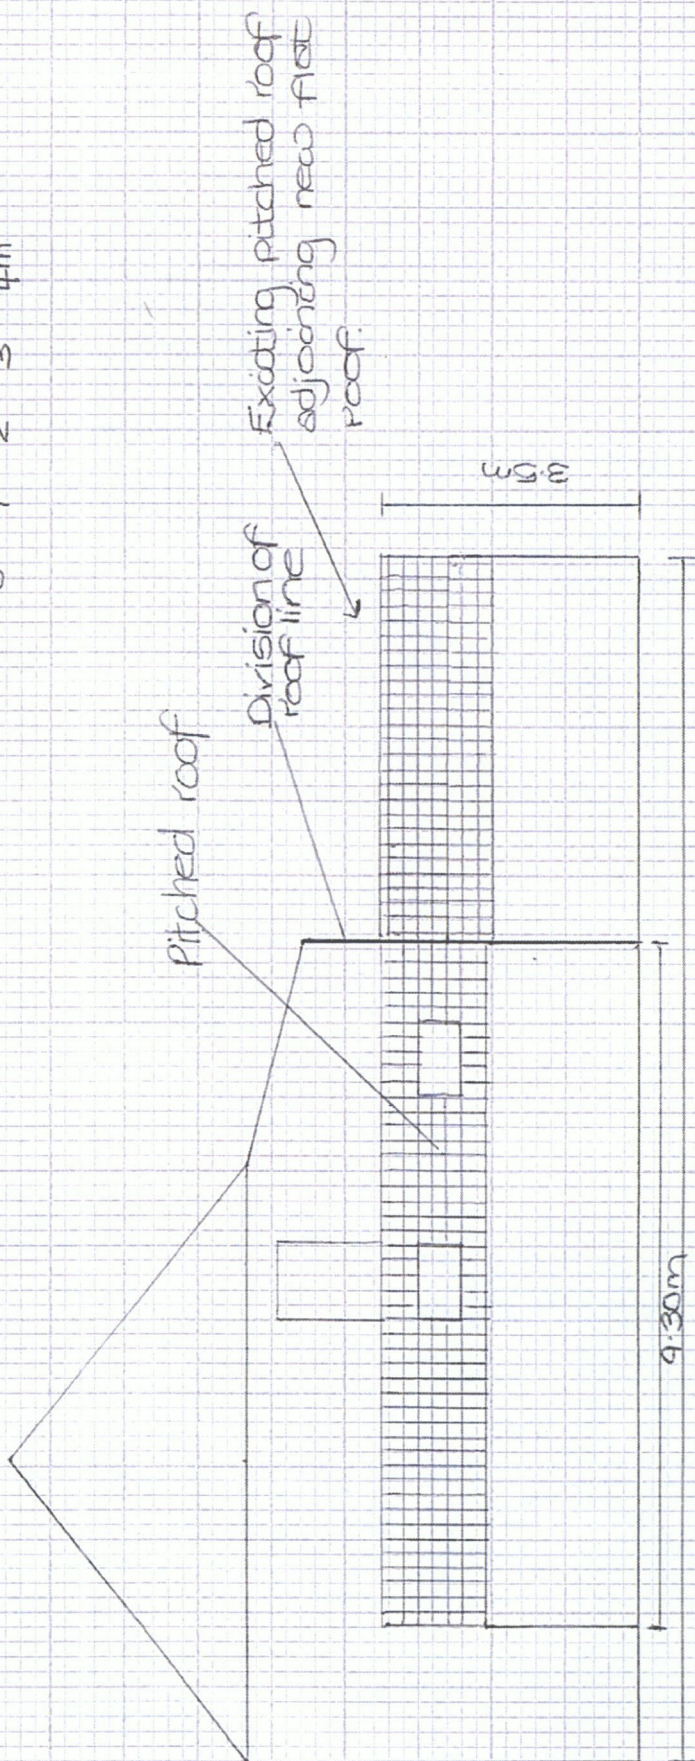

PROPOSED SIDE ELEVATION OF 639 LOOSE ROAD