


20 m
100 ft

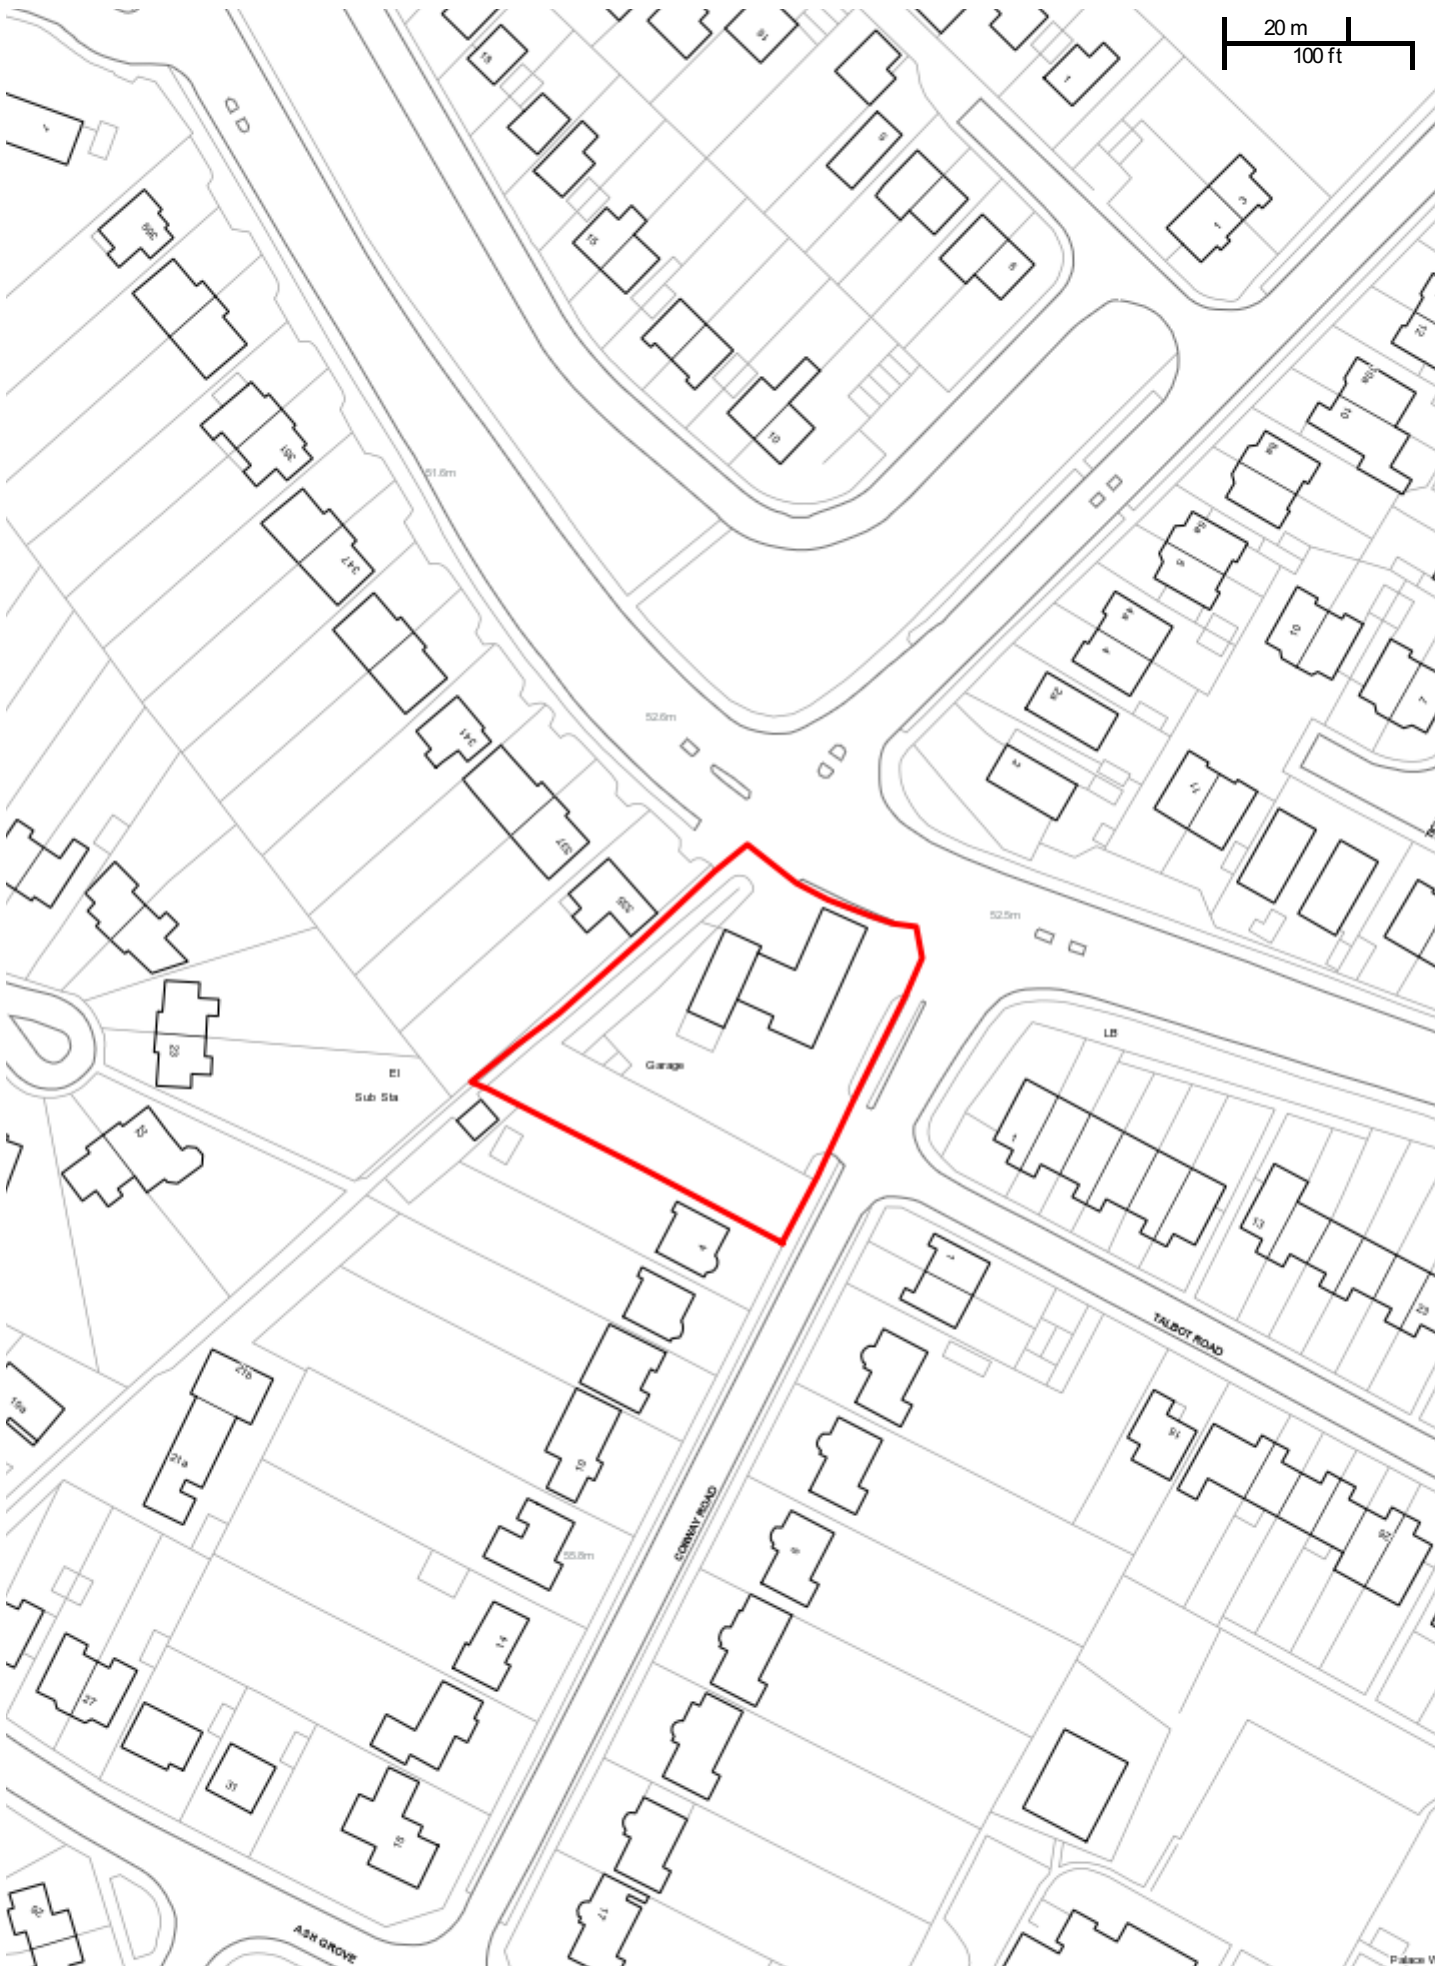

15/505942 - Tudor Garage, London Road, ME16 0HE

Scale: 1:1250

Printed on: 1/12/2015 at 16:20 PM

© Ordnance Survey Maps - Maidstone
Borough Council Licence No. 100019636, 2015

© Maidstone Borough Council