


Proposed Walking & Cycling Strategy Actions
Maidstone Town Centre

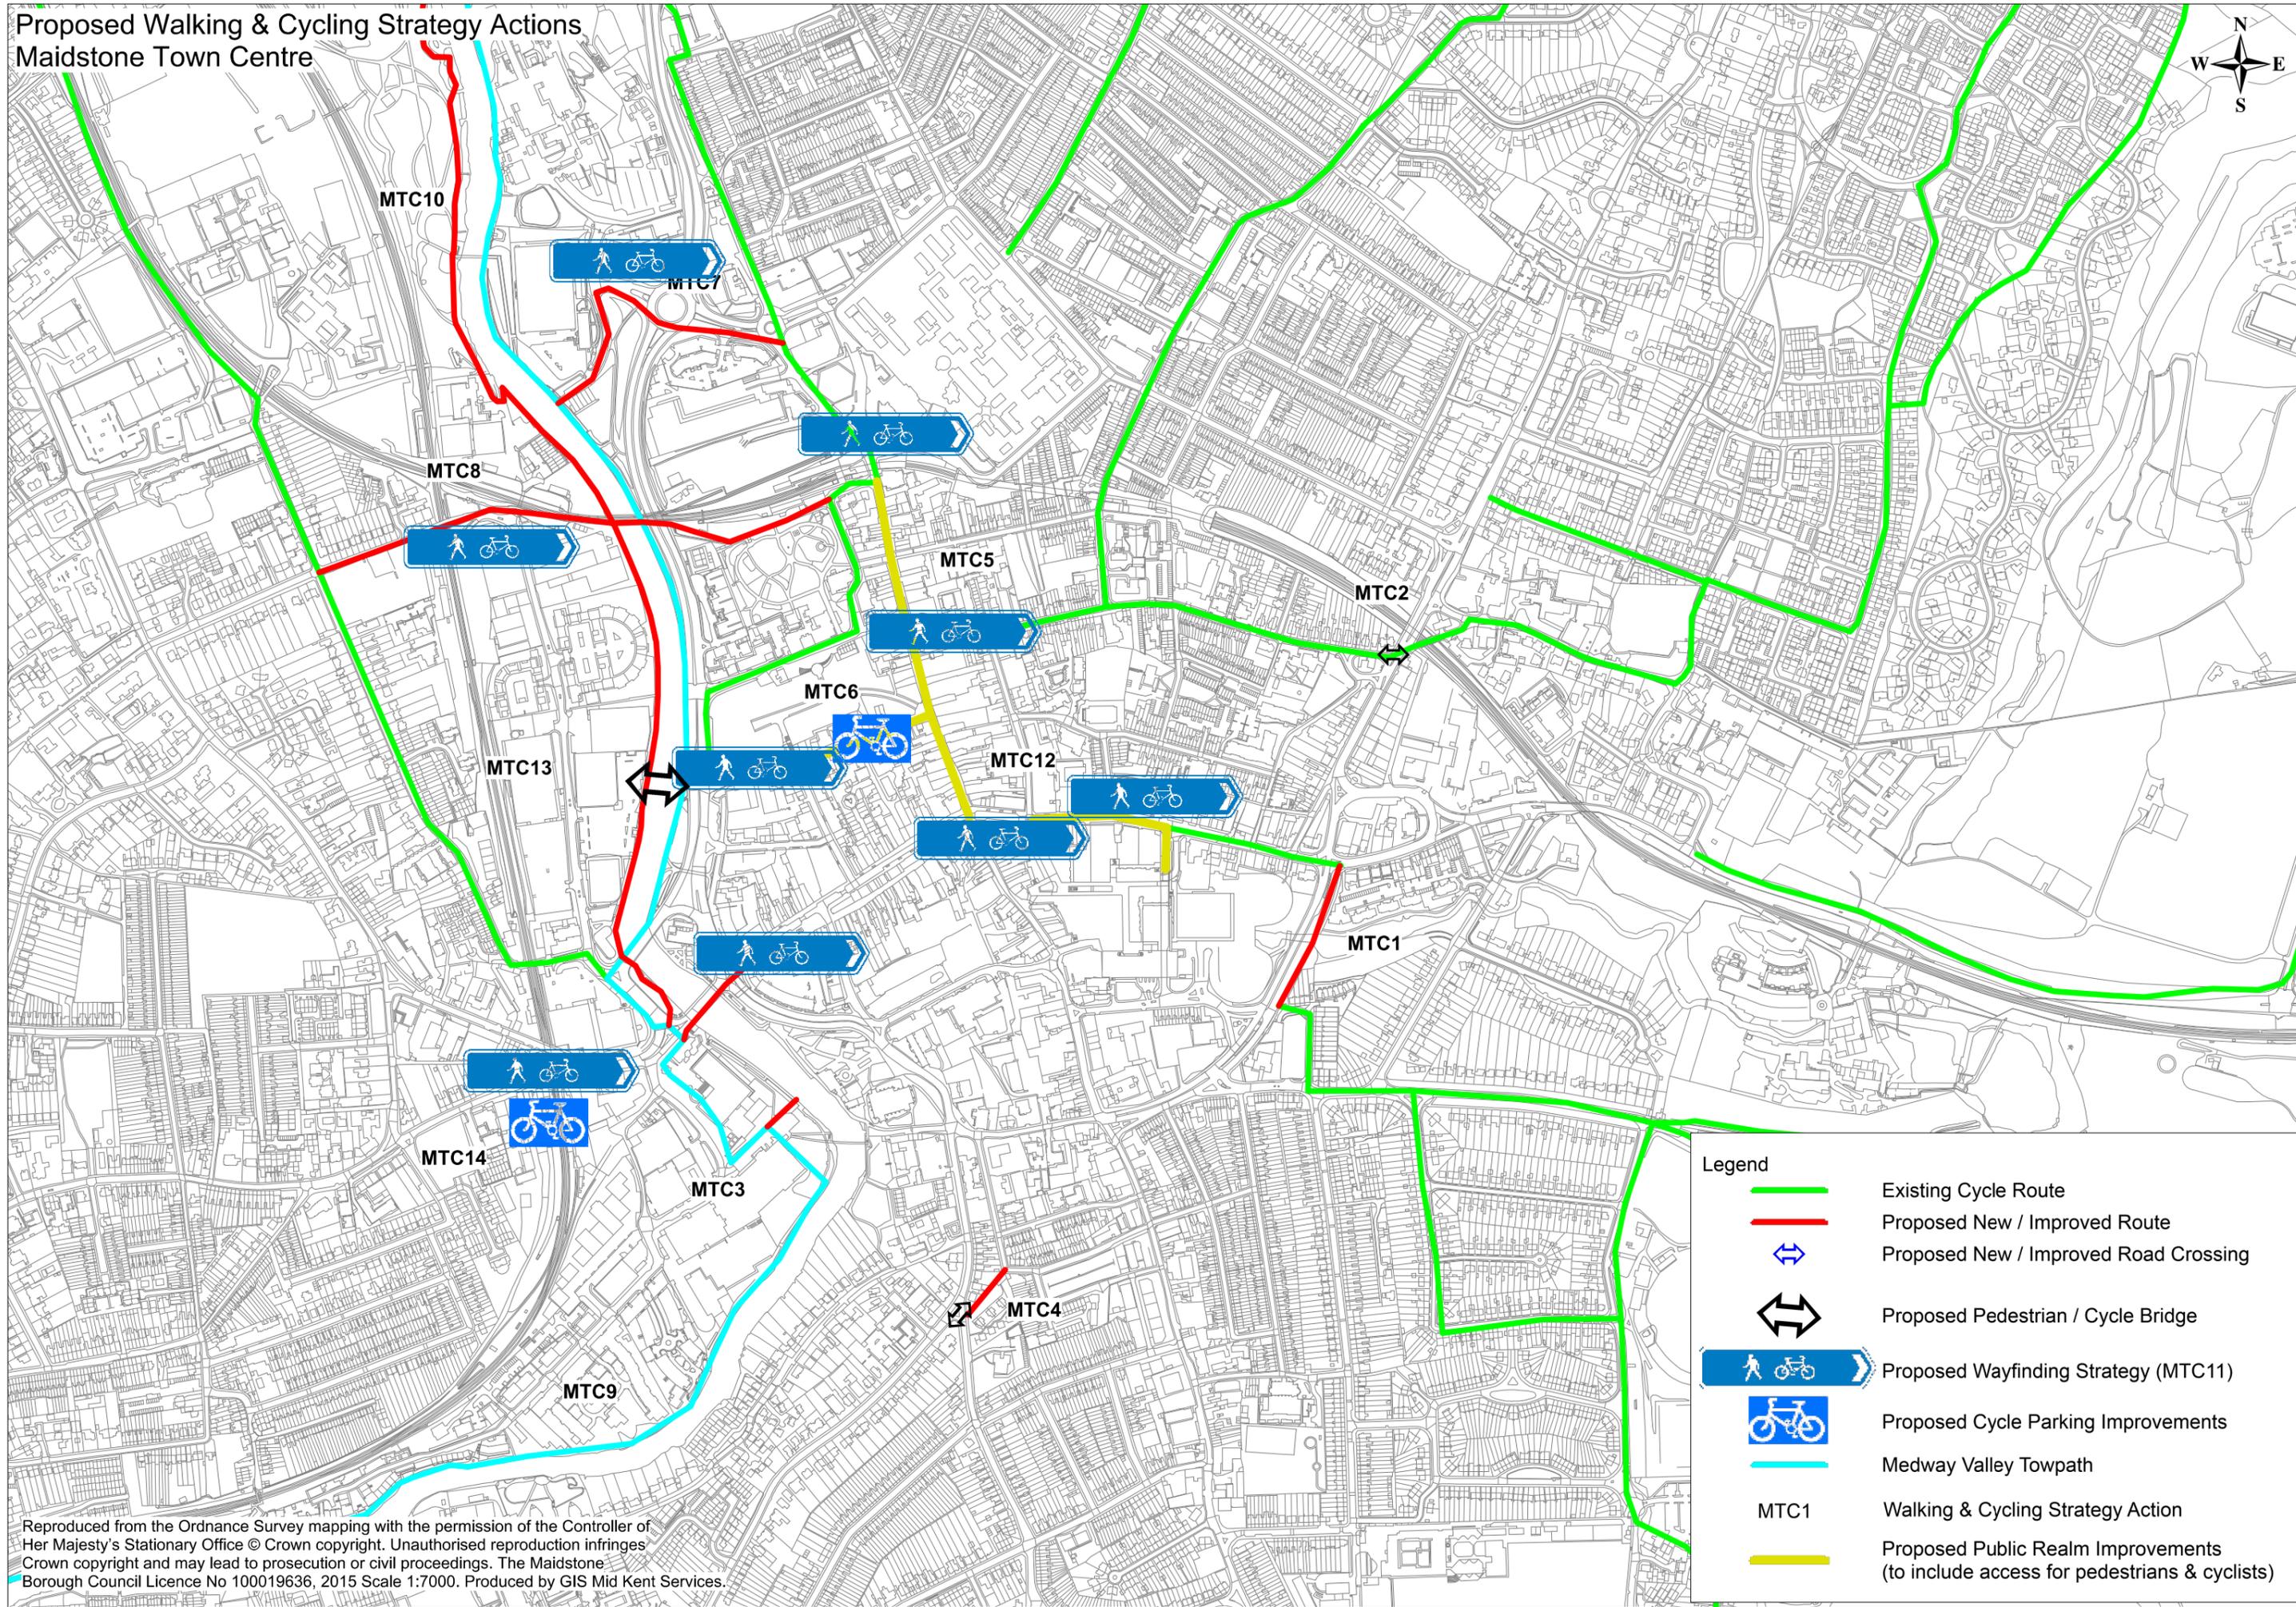

Legend	
	Existing Cycle Route
	Proposed New / Improved Route
	Proposed New / Improved Road Crossing
	Proposed Pedestrian / Cycle Bridge
	Proposed Wayfinding Strategy (MTC11)
	Proposed Cycle Parking Improvements
	Medway Valley Towpath
MTC1	Walking & Cycling Strategy Action
	Proposed Public Realm Improvements (to include access for pedestrians & cyclists)

Reproduced from the Ordnance Survey mapping with the permission of the Controller of Her Majesty's Stationary Office © Crown copyright. Unauthorised reproduction infringes Crown copyright and may lead to prosecution or civil proceedings. The Maidstone Borough Council Licence No 100019636, 2015 Scale 1:7000. Produced by GIS Mid Kent Services.