




PROPOSED GROUND FLOOR LAYOUT

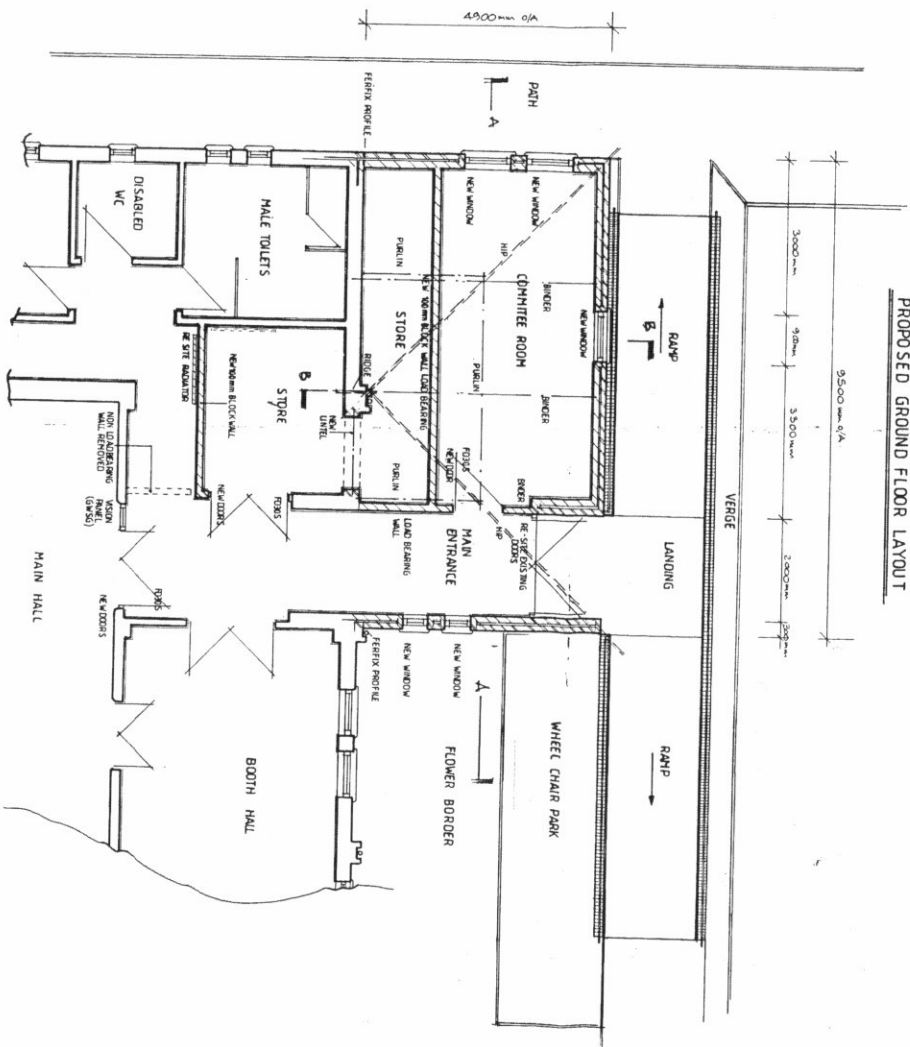

PROPOSED CROSS SECTION A-A

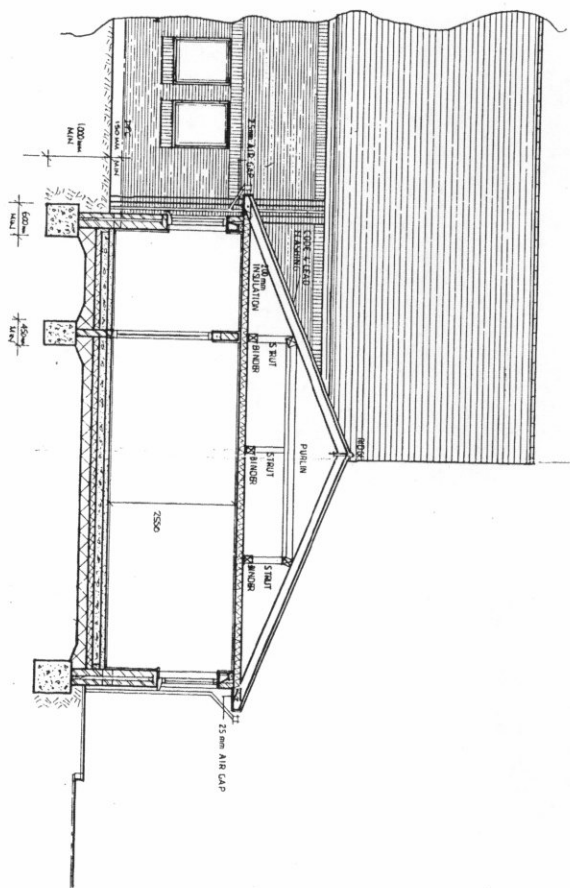

PROPOSED CROSS SECTION B-B

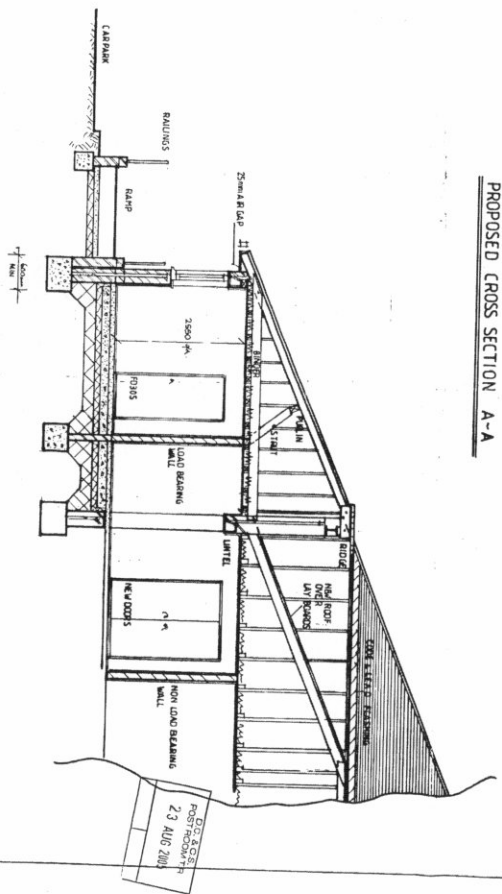

PROPOSED ALTERATIONS AT HARRIETSHAM VILLAGE HALL CHURCH ROAD HARRIETSHAM MAIDSTONE KENT

DRAWN: MESANEAN DESIGNS

DATE: JULY 2005

SCALE: 1:50

DRAWING NO: WJ/2005/030 TEL: 01622 845677

23 AUG 2005