


# CONFIDENTIAL

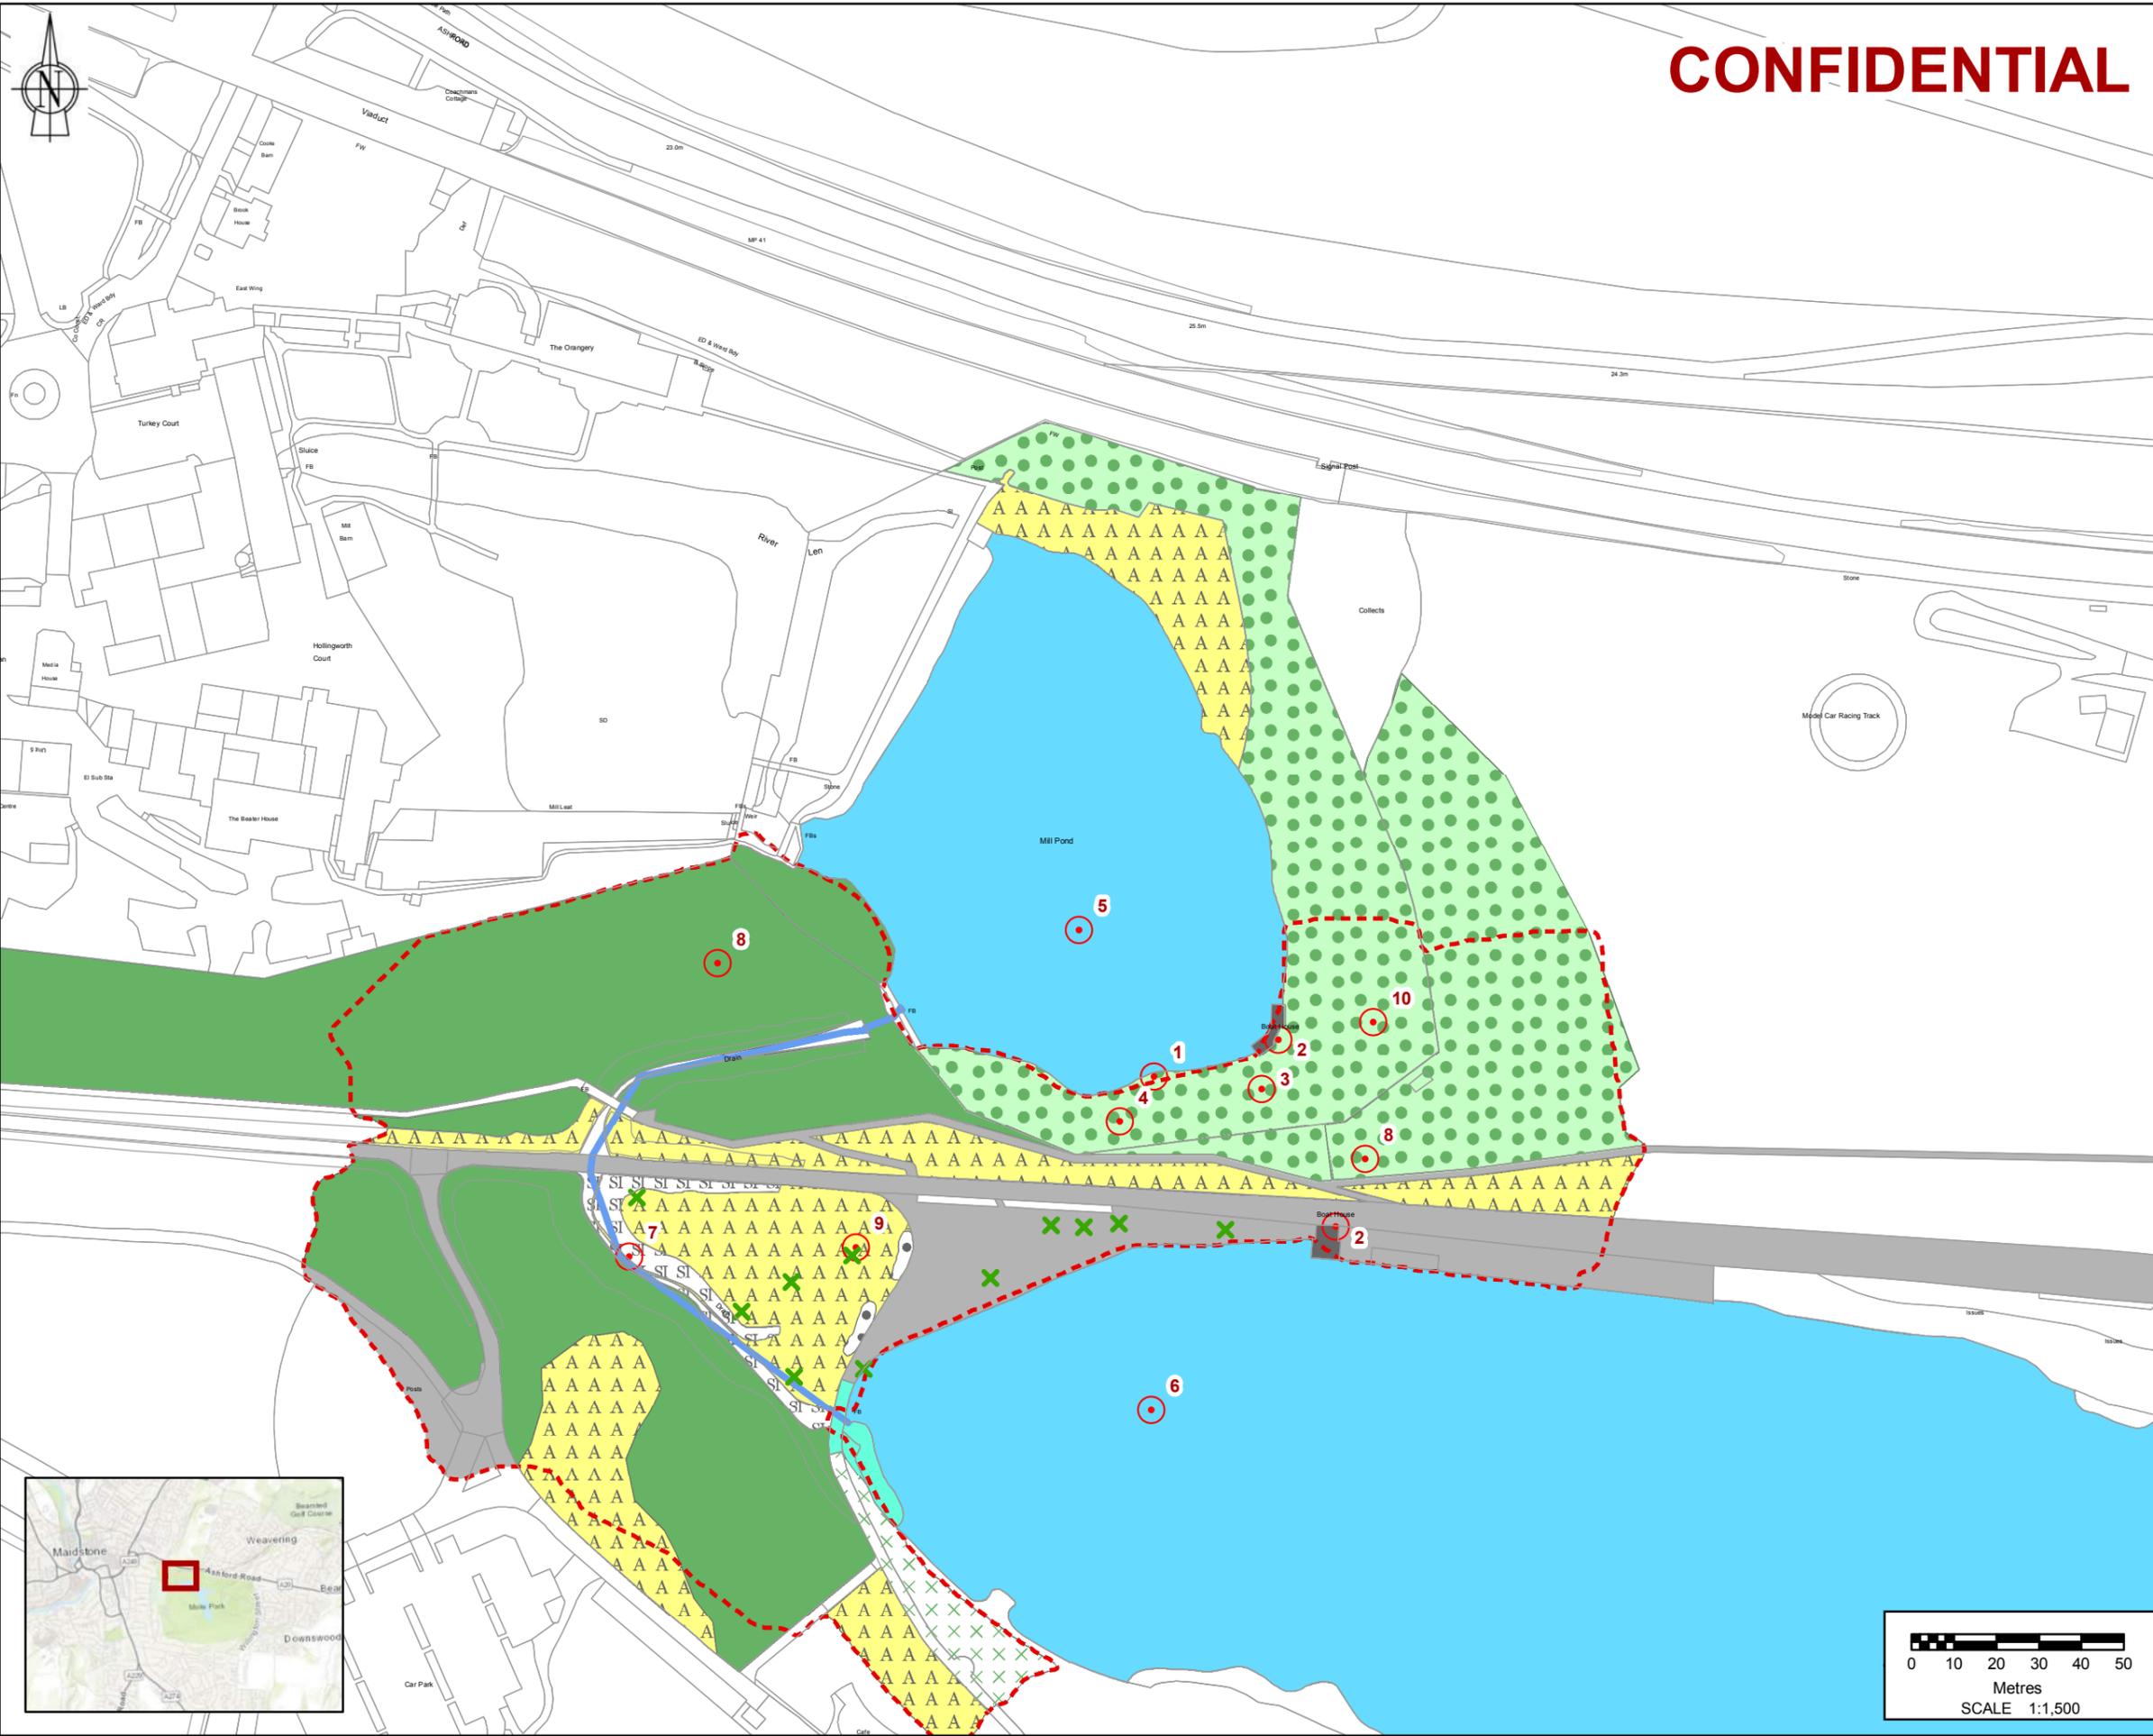

Note: The limits, including the height and depths of the Works, shown in this drawing are not to be taken as limiting the obligations of the contractor under Contract.  
 Reproduced by permission of Ordnance Survey on behalf of HMSO. © Crown copyright and database rights 2018. Ordnance Survey Licence number 100019636

- LEGEND:**
- Scheme Extent
  - Target note
  - x A3.1 Broadleaved Parkland/scattered trees
  - G2 Running water
  - A1.1.1 Broadleaved woodland - semi-natural
  - A1.3.1 Mixed woodland - semi-natural
  - A2.2 Scrub - scattered
  - B6 Poor semi-improved grassland
  - F2.1 Marginal and inundation - marginal vegetation
  - G1 Standing water
  - J1.2 Cultivated/disturbed land - amenity grassland
  - J3.6 Buildings
  - J4 Bare ground
  - J6 Hard Standing

Sources: Esri, HERE, DeLorme, Intermap, increment P Corp., GEBCO, USGS, FAO, NPS, NRCAN, GeoBase, IGN, Kadaster NL, Ordnance Survey, Esri Japan, METI, Esri China (Hong Kong), swisstopo, MapmyIndia, © OpenStreetMap contributors, and the GIS User Community

SAFETY HEALTH AND ENVIRONMENT INFORMATION	
IN ADDITION TO THE HAZARDS OR RISKS NORMALLY ASSOCIATED WITH THE TYPES OF WORK DETAILED ON THIS DRAWING, THE FOLLOWING SIGNIFICANT RESIDUAL RISKS SHOULD BE NOTED. FURTHER DETAILS ARE INCLUDED IN THE CDM DESIGN RISK MANAGEMENT REGISTER	
CONSTRUCTION	NOT APPLICABLE
MAINTENANCE / CLEARING / OPERATION	NOT APPLICABLE
DECOMMISSIONING / DEMOLITION	NOT APPLICABLE

Rev	Drawn	Chkd	Rvwd	Apprvd	Date	Description
P01	MMG	MR	EAS	JL	23/03/2018	SUITABLE FOR INFORMATION

Designed by: MMG Date: MARCH 2018

Client



Client Drawing No. \_\_\_\_\_ Revision \_\_\_\_\_



**Black & Veatch Limited**  
 Registered Office  
 40 High Street, Redhill, Surrey RH11 3SL, United Kingdom  
 Tel: +44(0)1737 774155 E-mail: bv@bve.com

Project: **MOTE PARK LAKE**

Drawing title: **PHASE 1 HABITAT SURVEY**

Drawing scale: 1:1,500 Sheet size: A3

Drawing no. 122775-BVL-20-00-DR-I-00003 Revision: P01



R:\Projects\122775\_MotePark\8\_Workspace2\_Issue\_Maps\122775-BVL-20-00-DR-I-00003.mxd mc:5267 23/03/2018