


THE MAIDSTONE BOROUGH COUNCIL

PLANNING APPLICATION NUMBER: MA/09/1767 GRID REF: TQ7942/8042

PERFECT PLACE, MAPLEHURST LANE,
FRITTENDEN ROAD, STAPLEHURST.

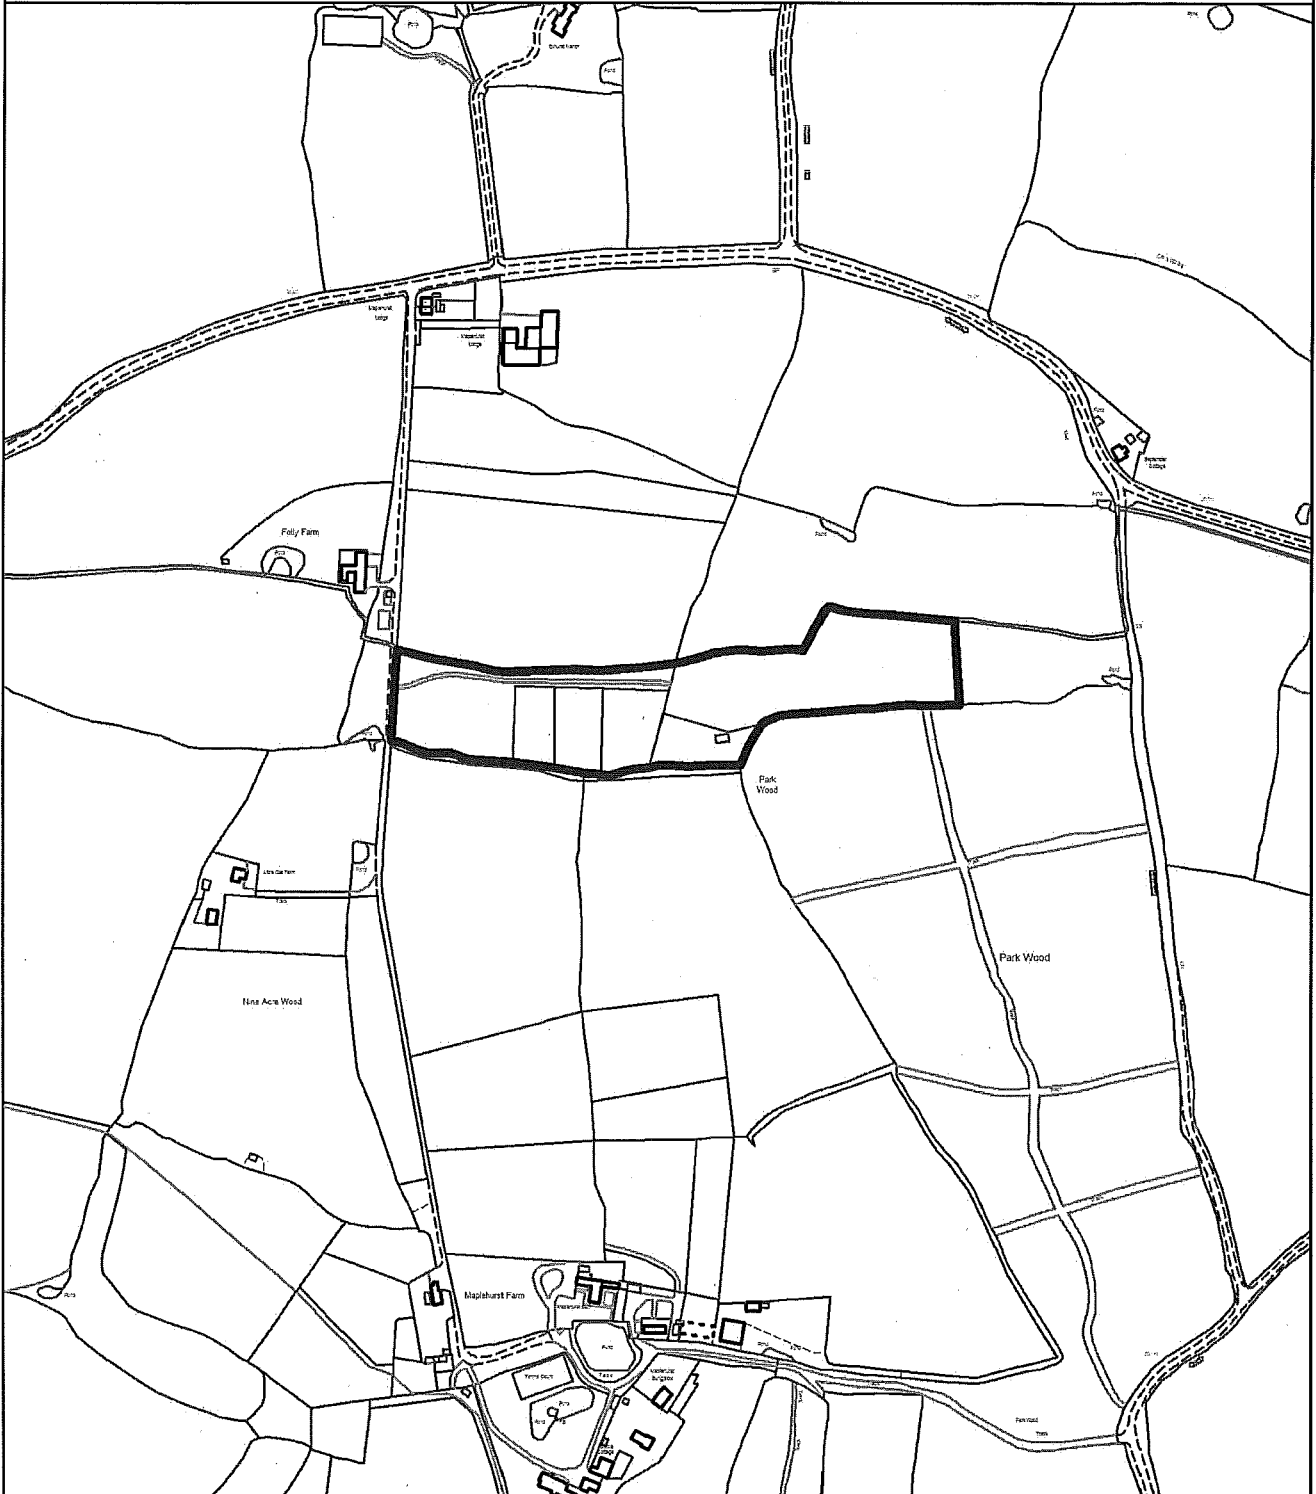

This copy has been produced specifically for Planning and Building Control Purposes only. No further copies may be made. Reproduced from the Ordnance Survey mapping with the permission of the Controller of Her Majesty's Stationary Office ©Crown Copyright. Unauthorised reproduction infringes Crown Copyright and may lead to prosecution or civil proceedings. The Maidstone Borough Council No. 1000019636, 2009. Scale 1:5000



Alison Broom
Director of Prosperity and Regeneration