


20 m
100 ft

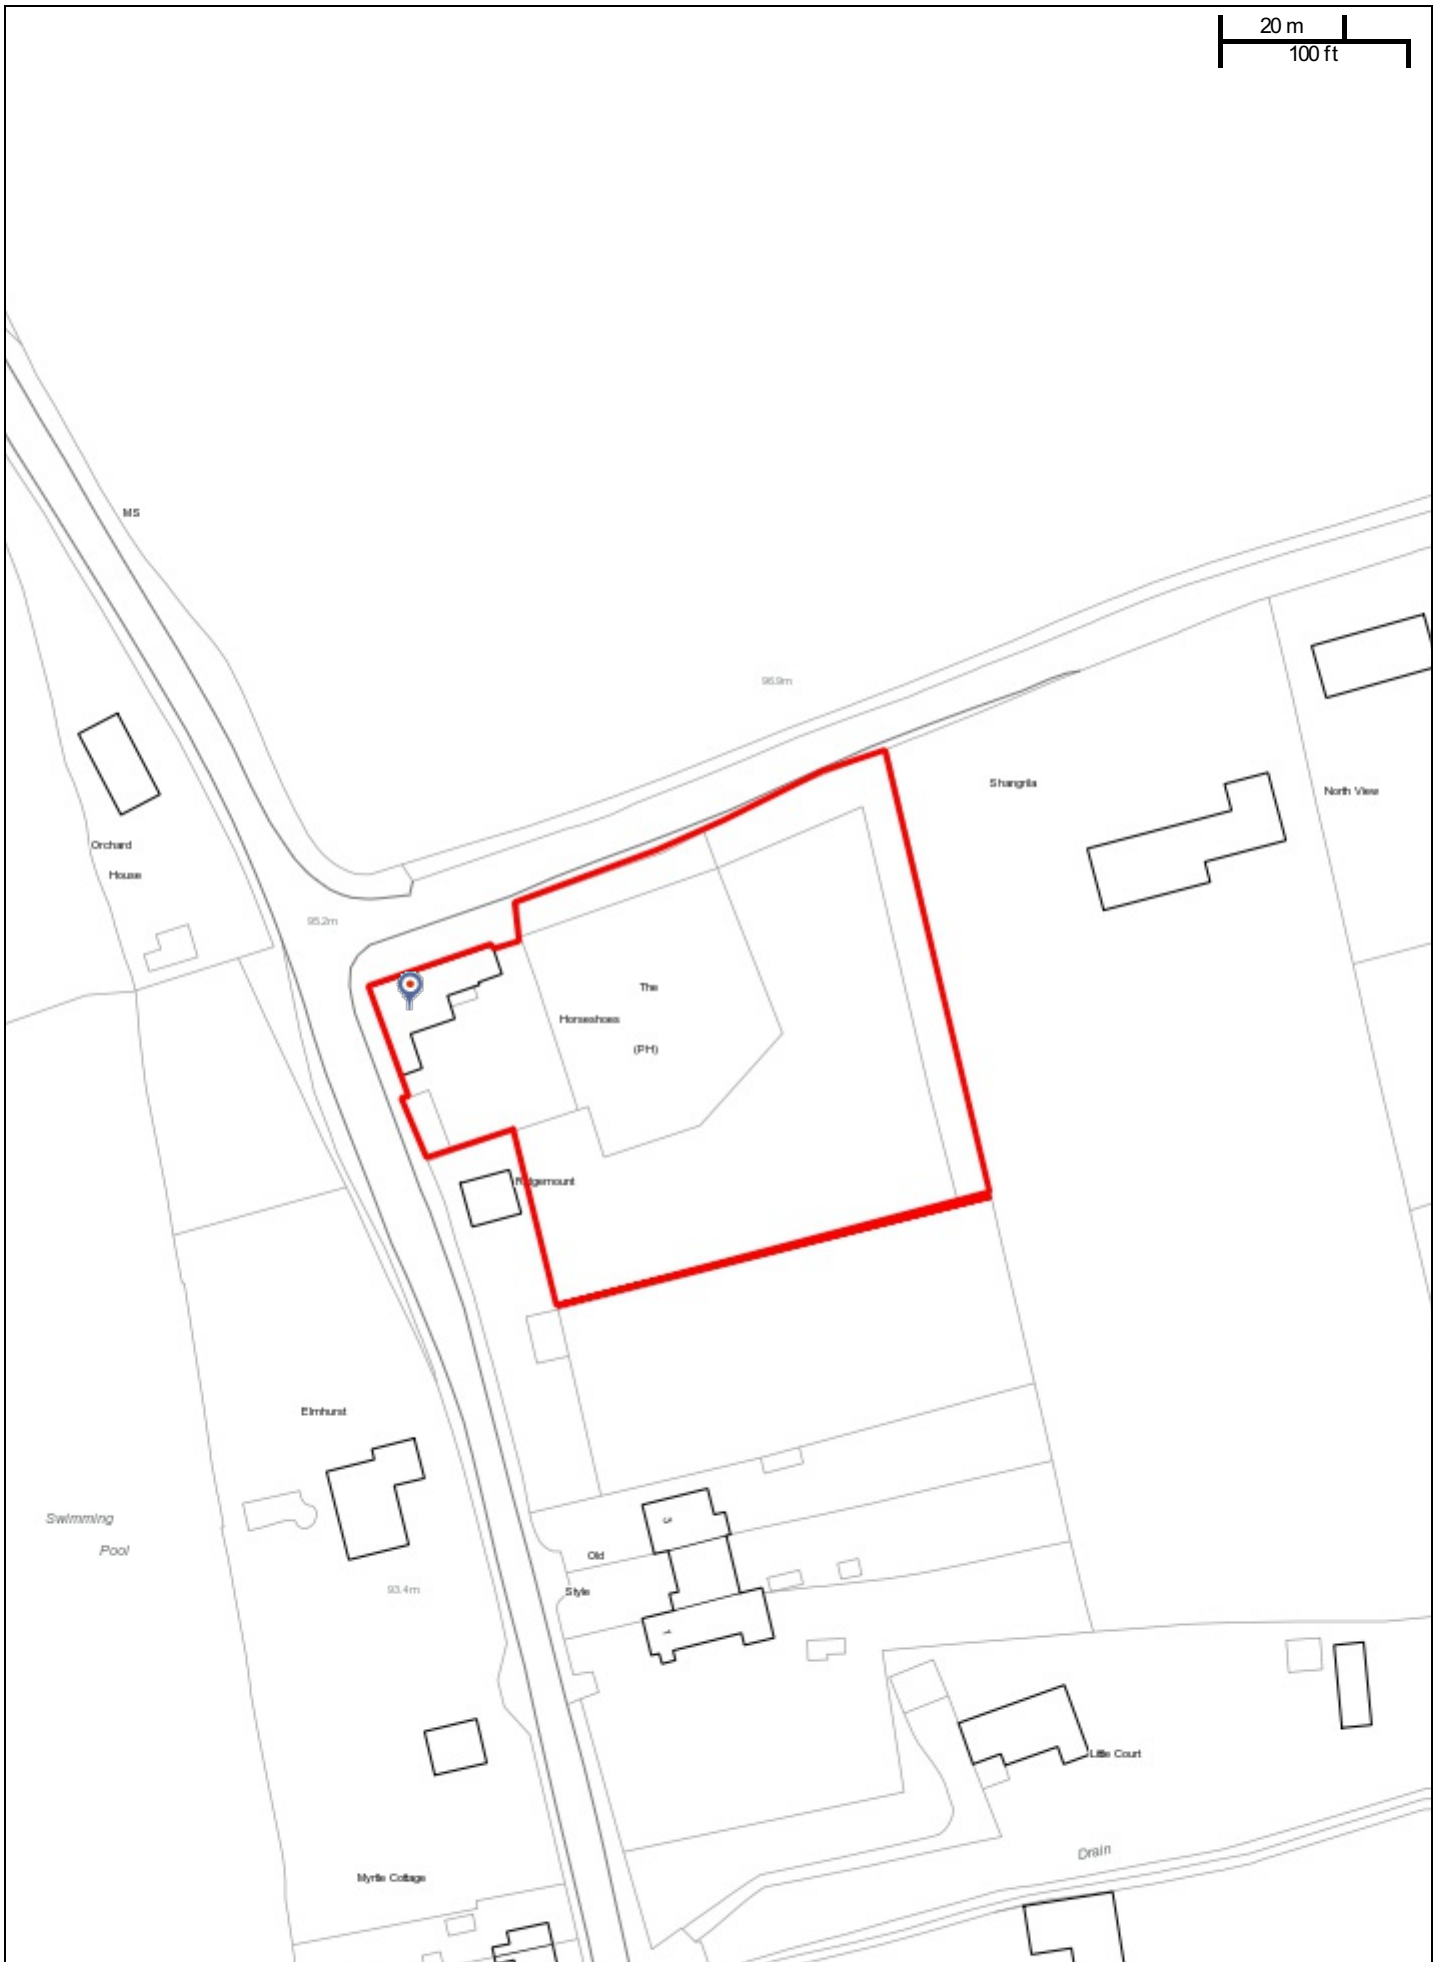

18/501594/FULL The Potting Shed, Sutton Road, Langley

Scale: 1:1250

Printed on: 10/10/2018 at 9:39 AM by SummerF



© Astun Technology Ltd