


20 m
100 ft

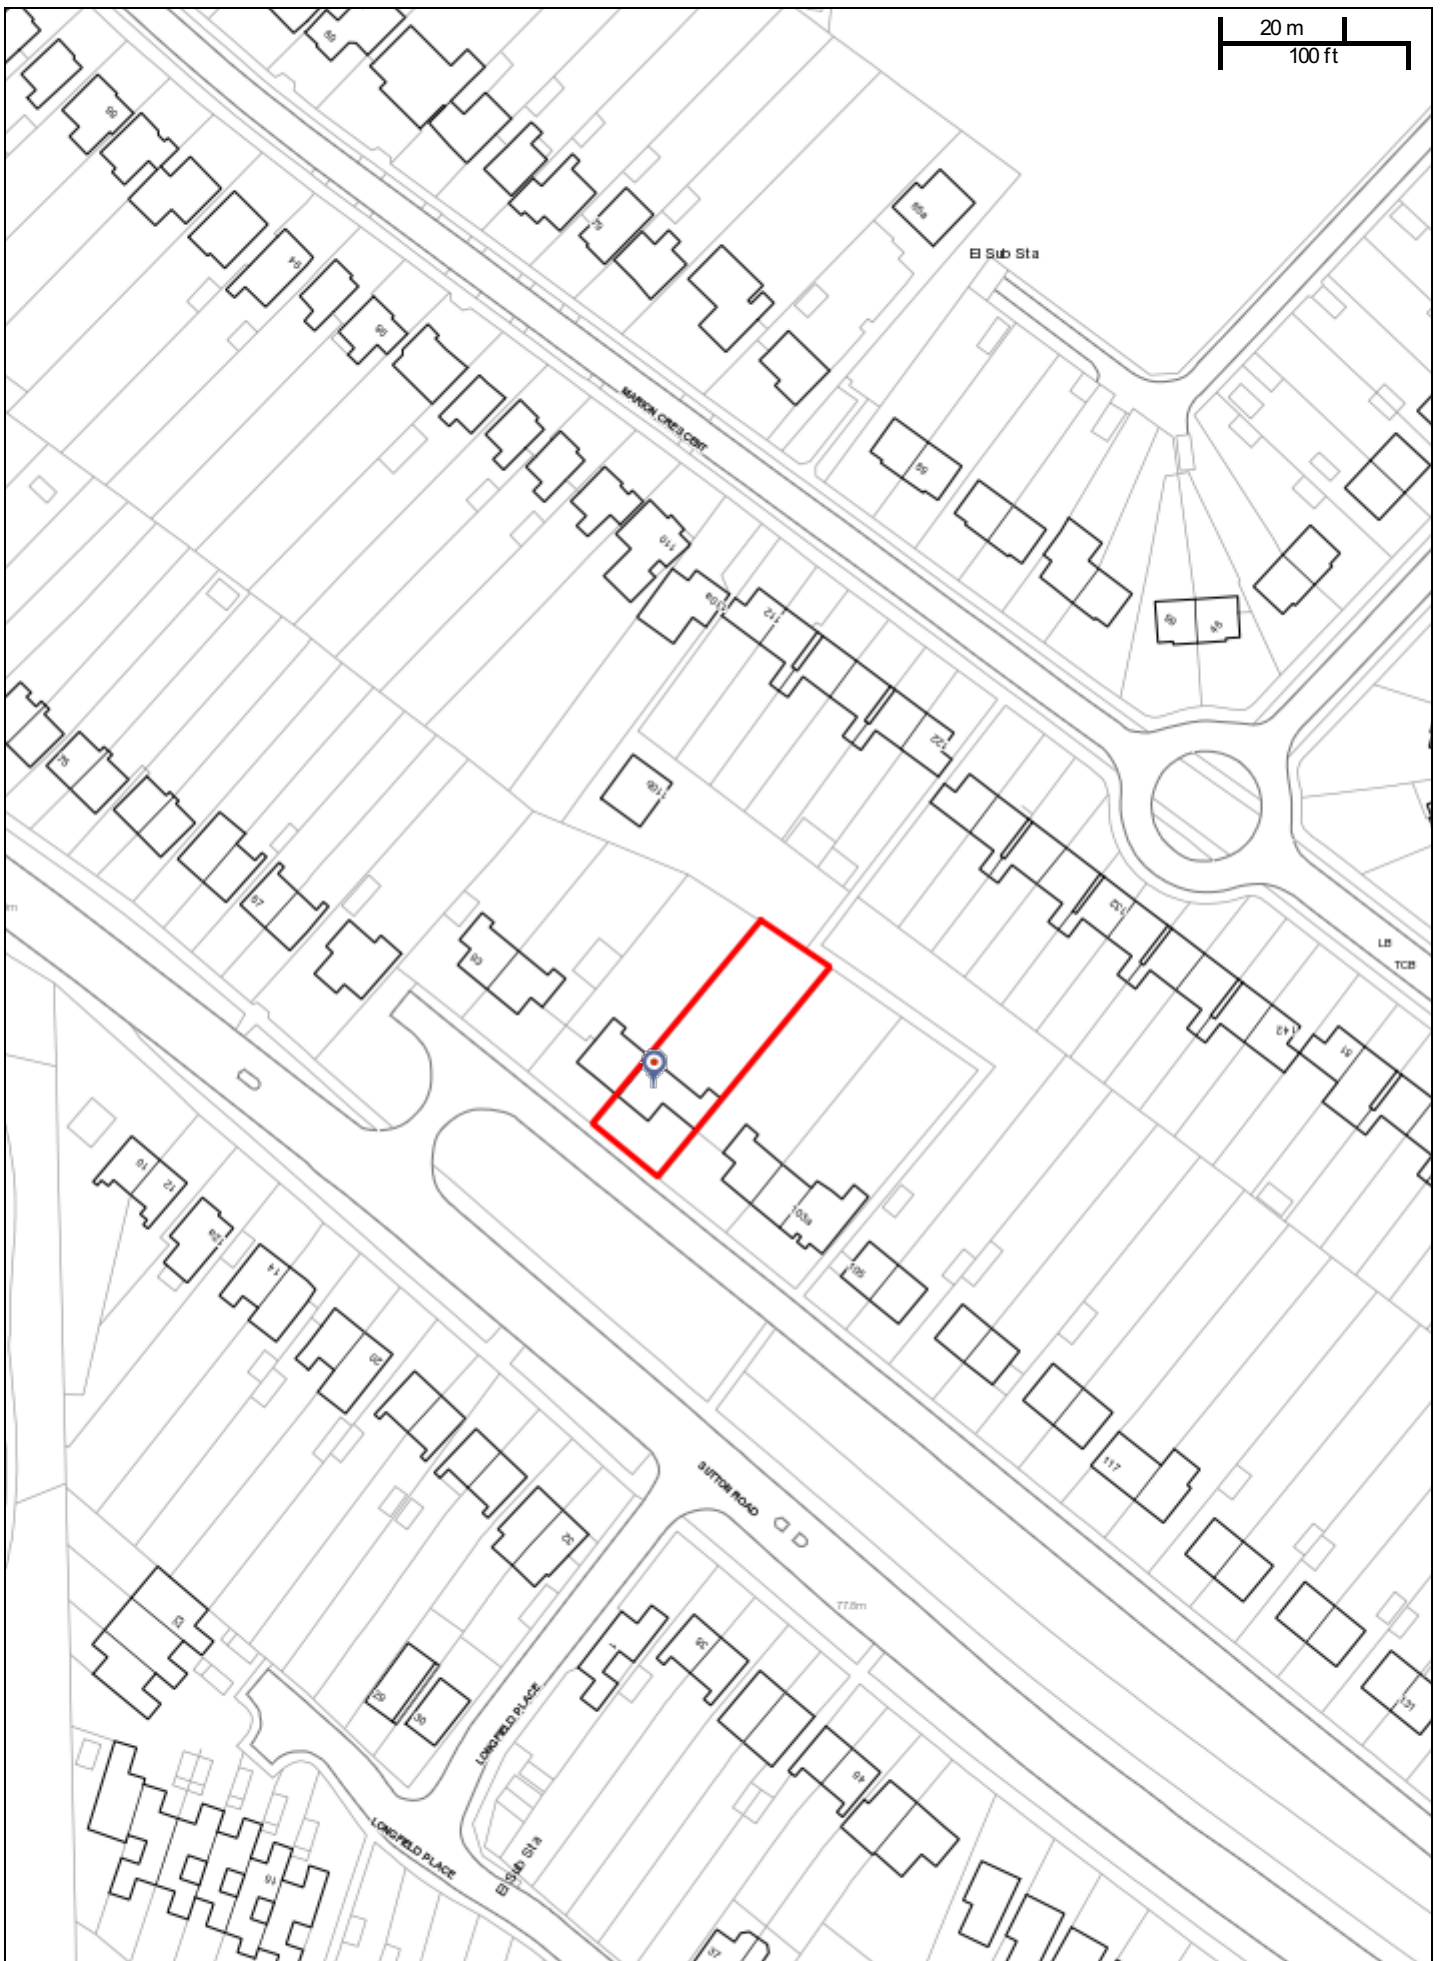

18/505243 99 Sutton Road, Maidstone

Scale: 1:1250

Printed on: 27/12/2018 at 11:43 AM by SummerF



© Astun Technology Ltd