


20 m
100 ft

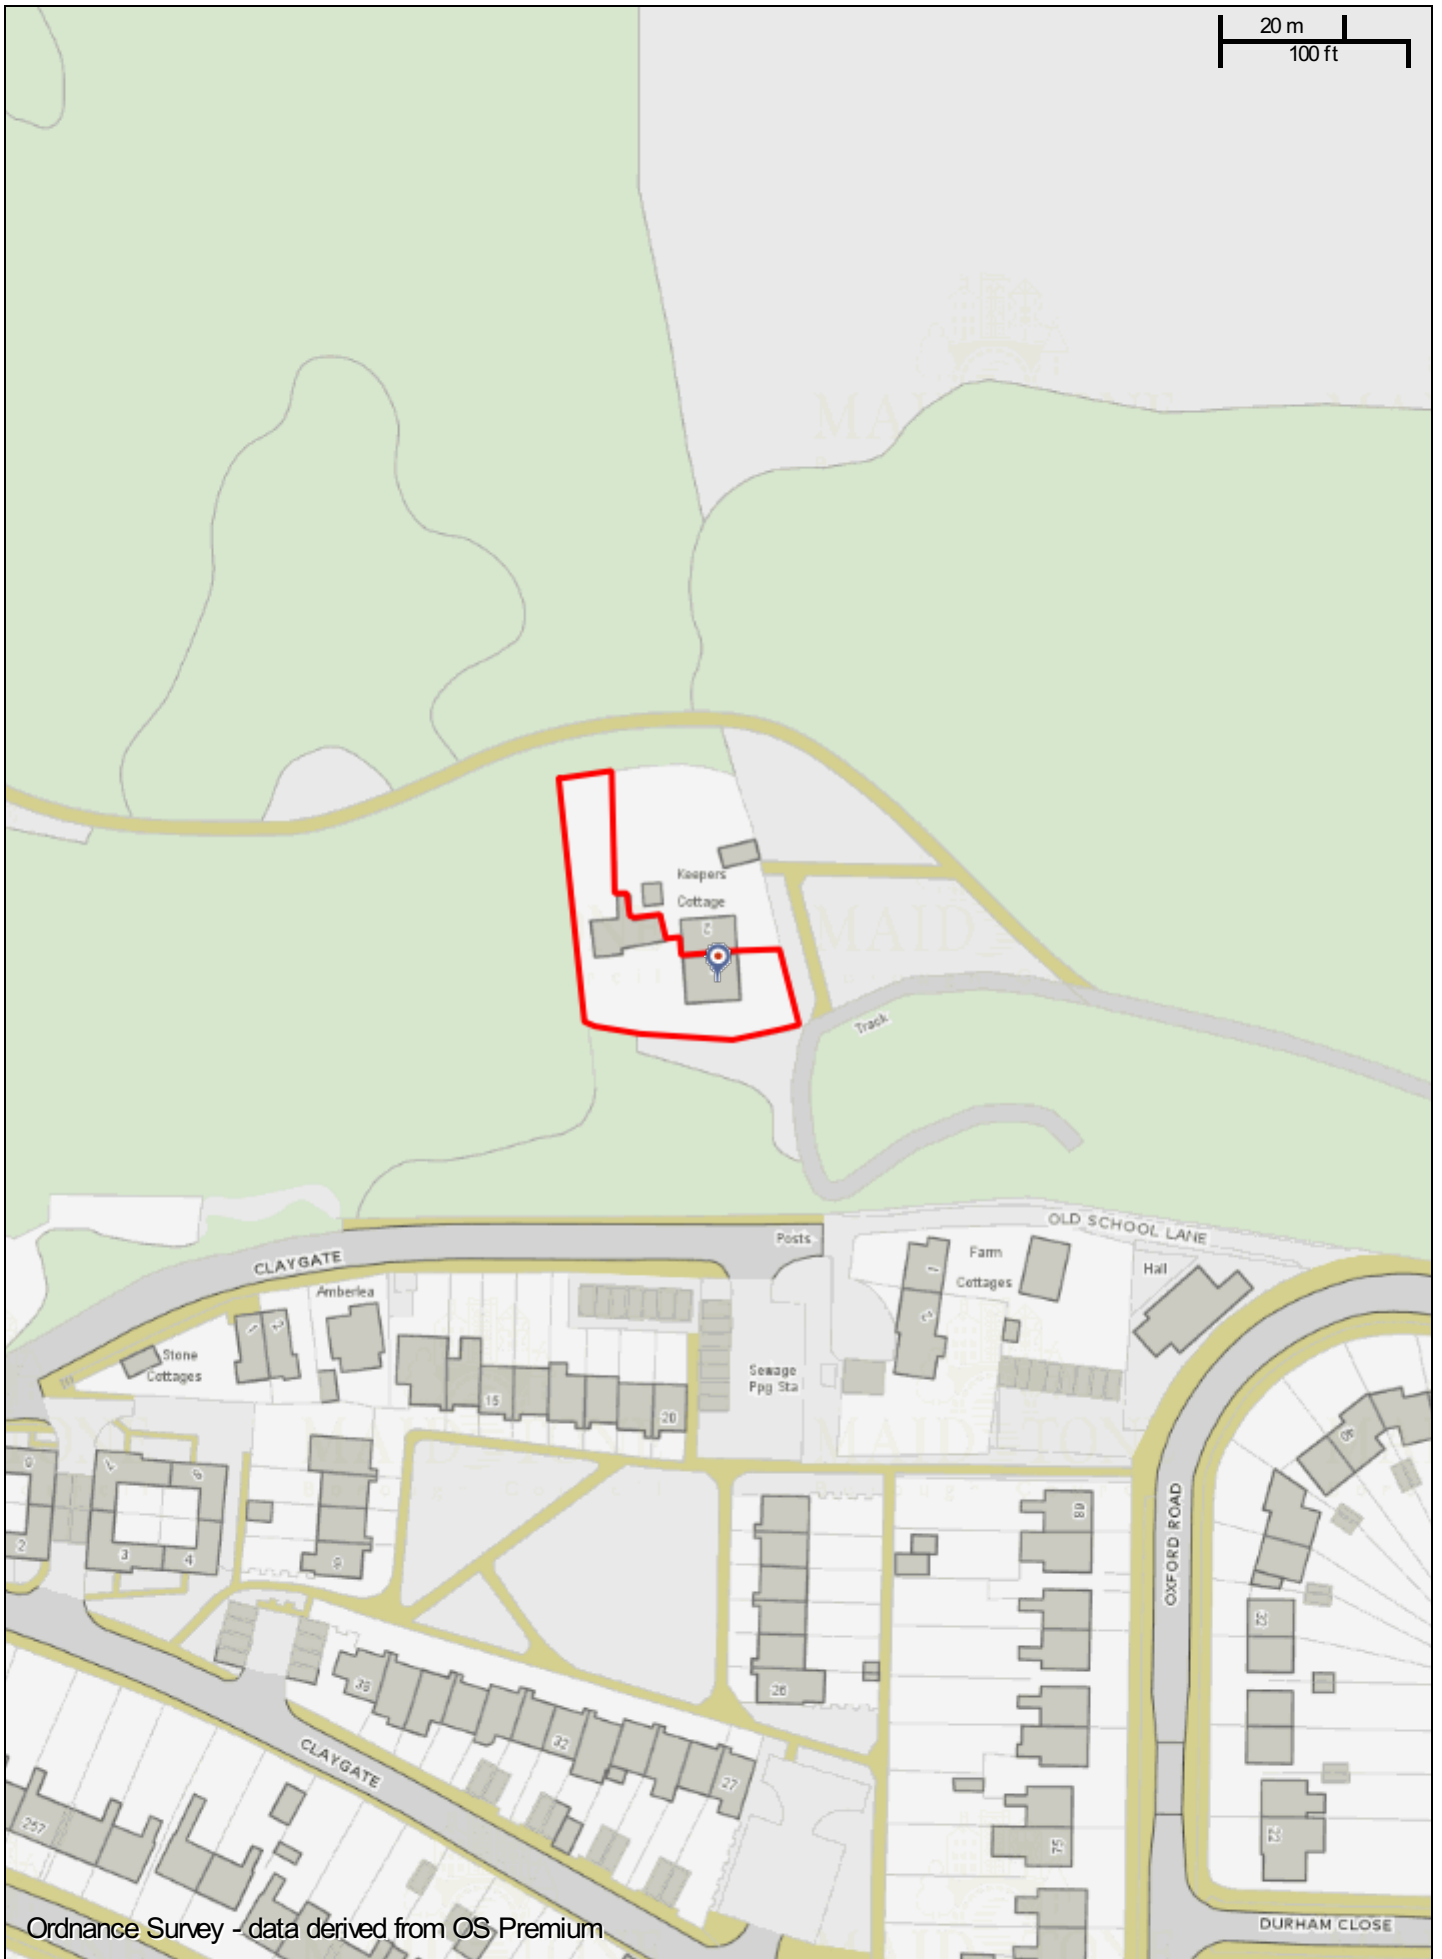

Ordnance Survey - data derived from OS Premium

20/505997/LBC - 1 Keepers Cottage, Mote Park, Maidstone, Kent

Scale: 1:1250

Printed on: 11/3/2021 at 15:41 PM by JoannaW



© Astun Technology Ltd