


THE MAIDSTONE BOROUGH COUNCIL

Address- The Trinity Foyer, 20 Church Street
Maidstone, Kent, ME14 1LY

Reference - 22/501932/TPOA

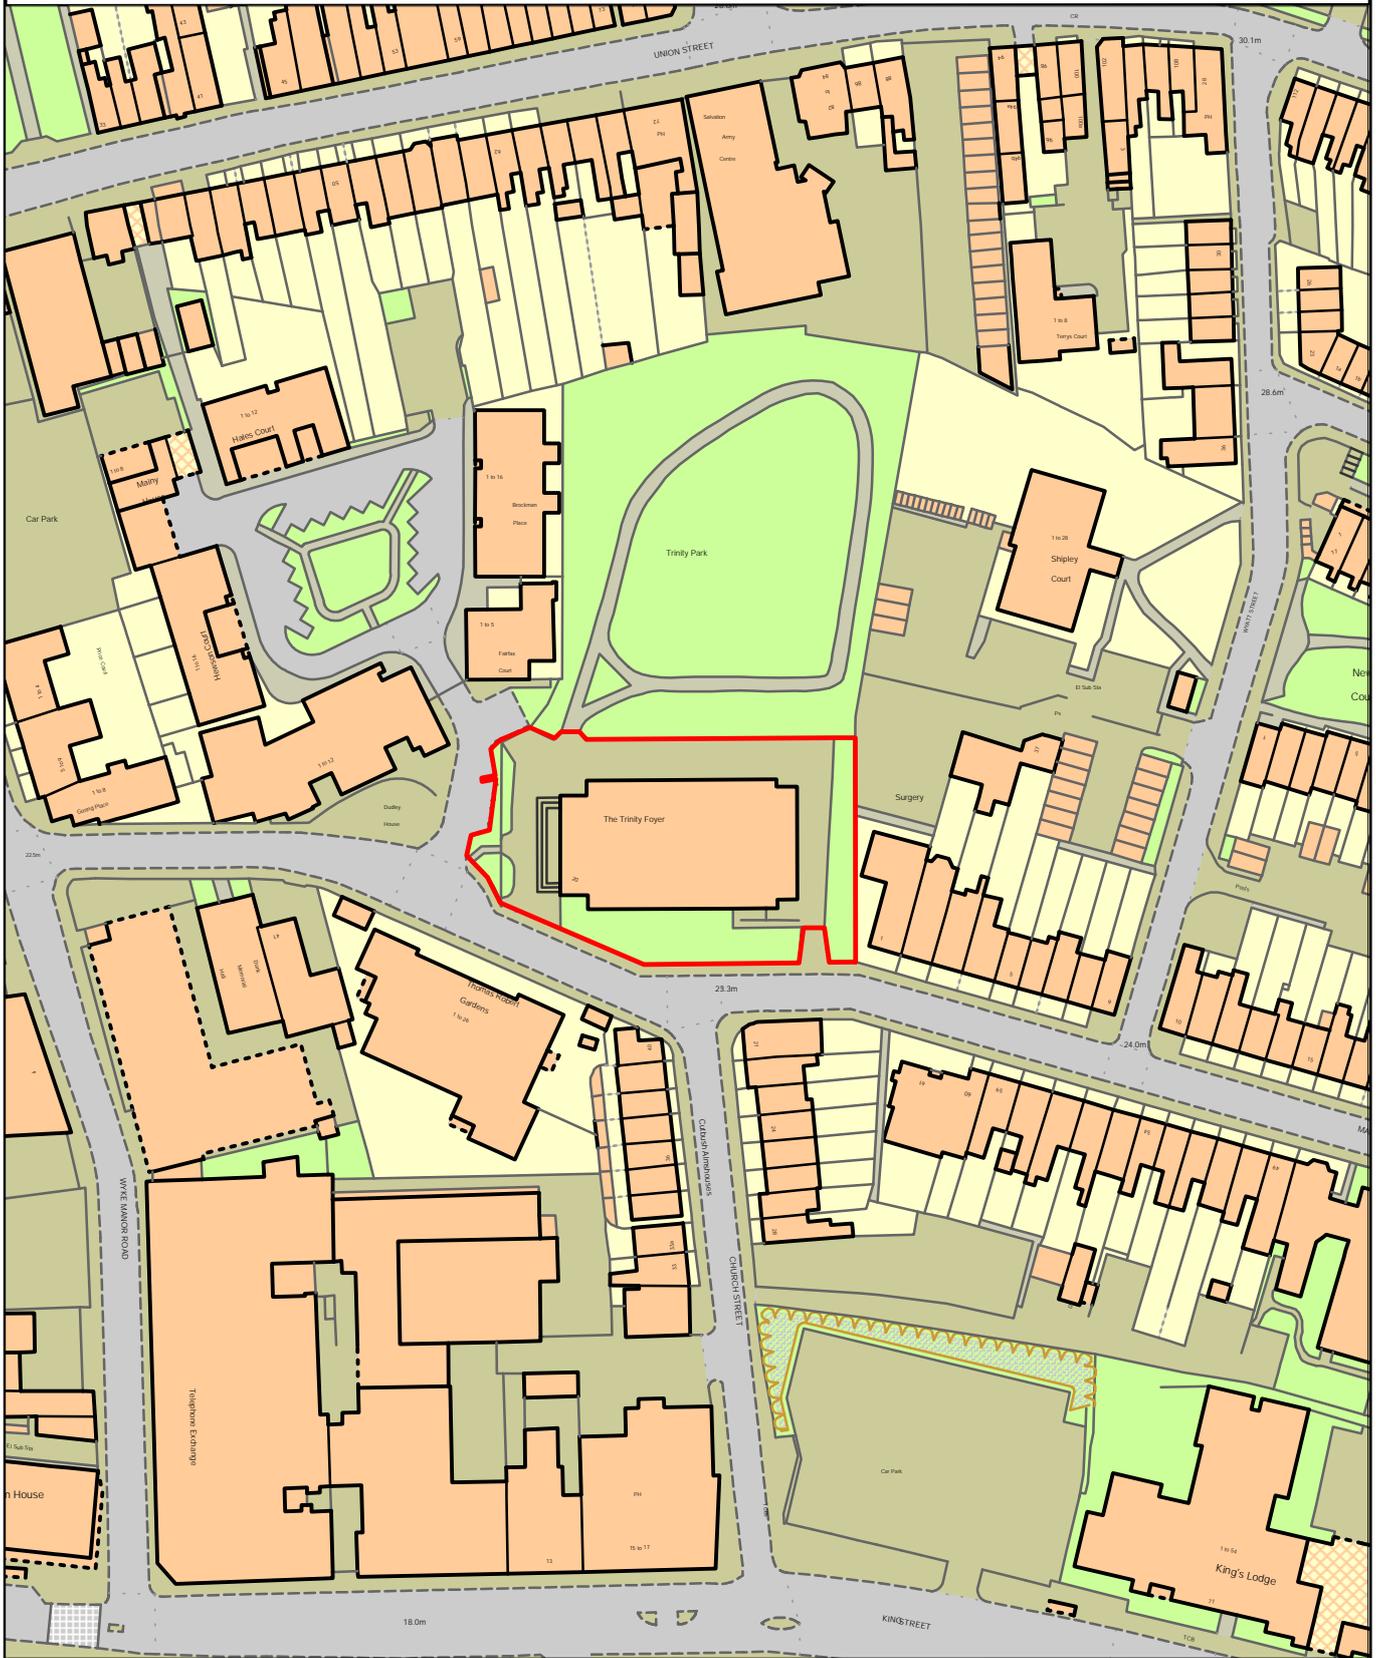

Reproduced from the Ordnance Survey mapping with the permission of the Controller of Her Majesty's Stationery Office © Crown copyright. Unauthorised reproduction infringes Crown copyright and may lead to prosecution or civil proceedings. The Maidstone Borough Council Licence No. 100019636, 2022. Scale 1:1250



Rob Jarman
Head of Planning and Development