


OFF-SITE CYCLE RAMP NOTES & LEGEND

- DENOTES SITE BOUNDARY
- [Pattern] PAVING TYPE 2 (FOOTWAYS) ASPHALT CONCRETE CONSTRUCTION, ADAPTABLE AND PRIVATE
- [Pattern] BLACK COLOURED HIGH FRICTION SURFACING
- DENOTES GALVANISED STEEL HANDRAIL
- STIC DENOTES SURFACE WATER DRAIN AND SILT TRAP INSPECTION CHAMBER
- DENOTES LAND DRAIN

KERB TYPES:
 K4 - 150 x 50mm FLAT TOP KERB
 GS - 200 x 100mm GRANITE SETTS

HEALTH & SAFETY:
 ALL WORKS TO BE CARRIED OUT BY A CONTRACTOR COMPETENT TO UNDERTAKE THE CONSTRUCTION OF WORKS AS INDICATED ON THIS DRAWING. THIS DRAWING IS TO BE READ IN CONJUNCTION WITH THE JOB SPECIFIC RISK ASSESSMENT. THE HAZARDS NOTED ARE IN ADDITION TO THE NORMAL HAZARDS AND RISKS FACED BY A COMPETENT CONTRACTOR WHEN DEALING WITH THE TYPE OF WORKS DETAILED ON THIS DRAWING

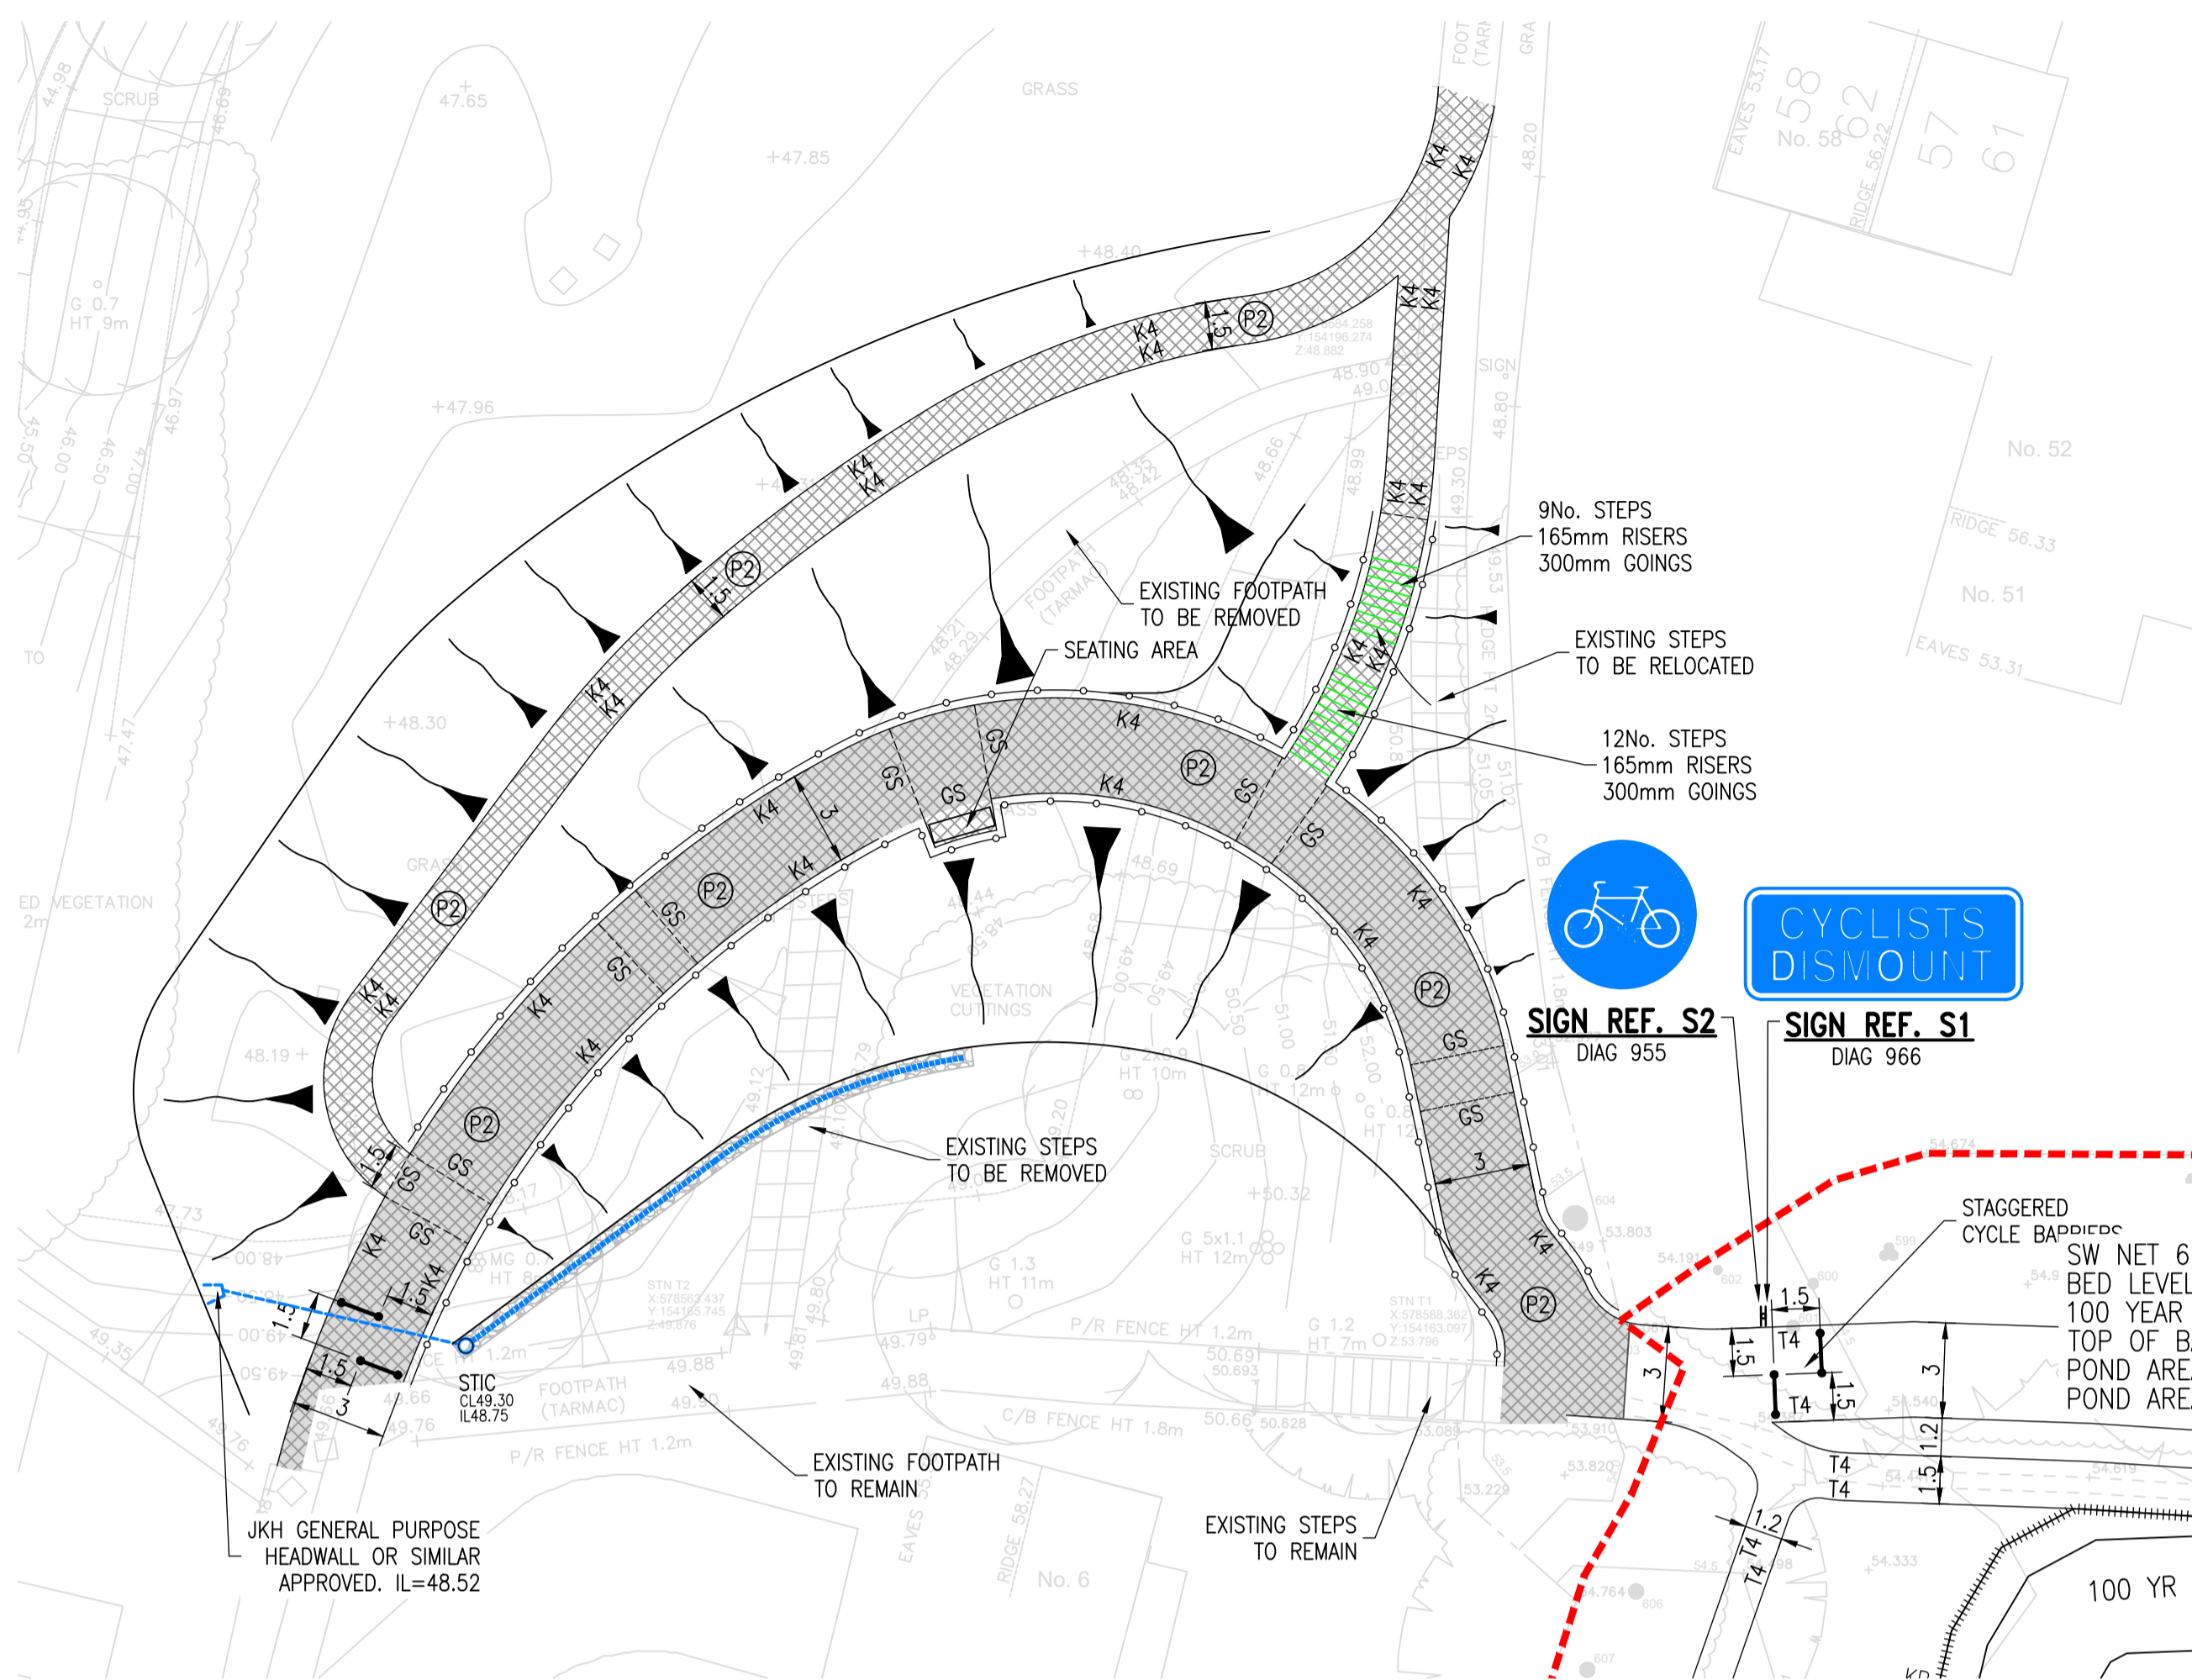

OFF-SITE CYCLE RAMP LAYOUT
 SCALE - 1:200

