


20 m  
100 ft

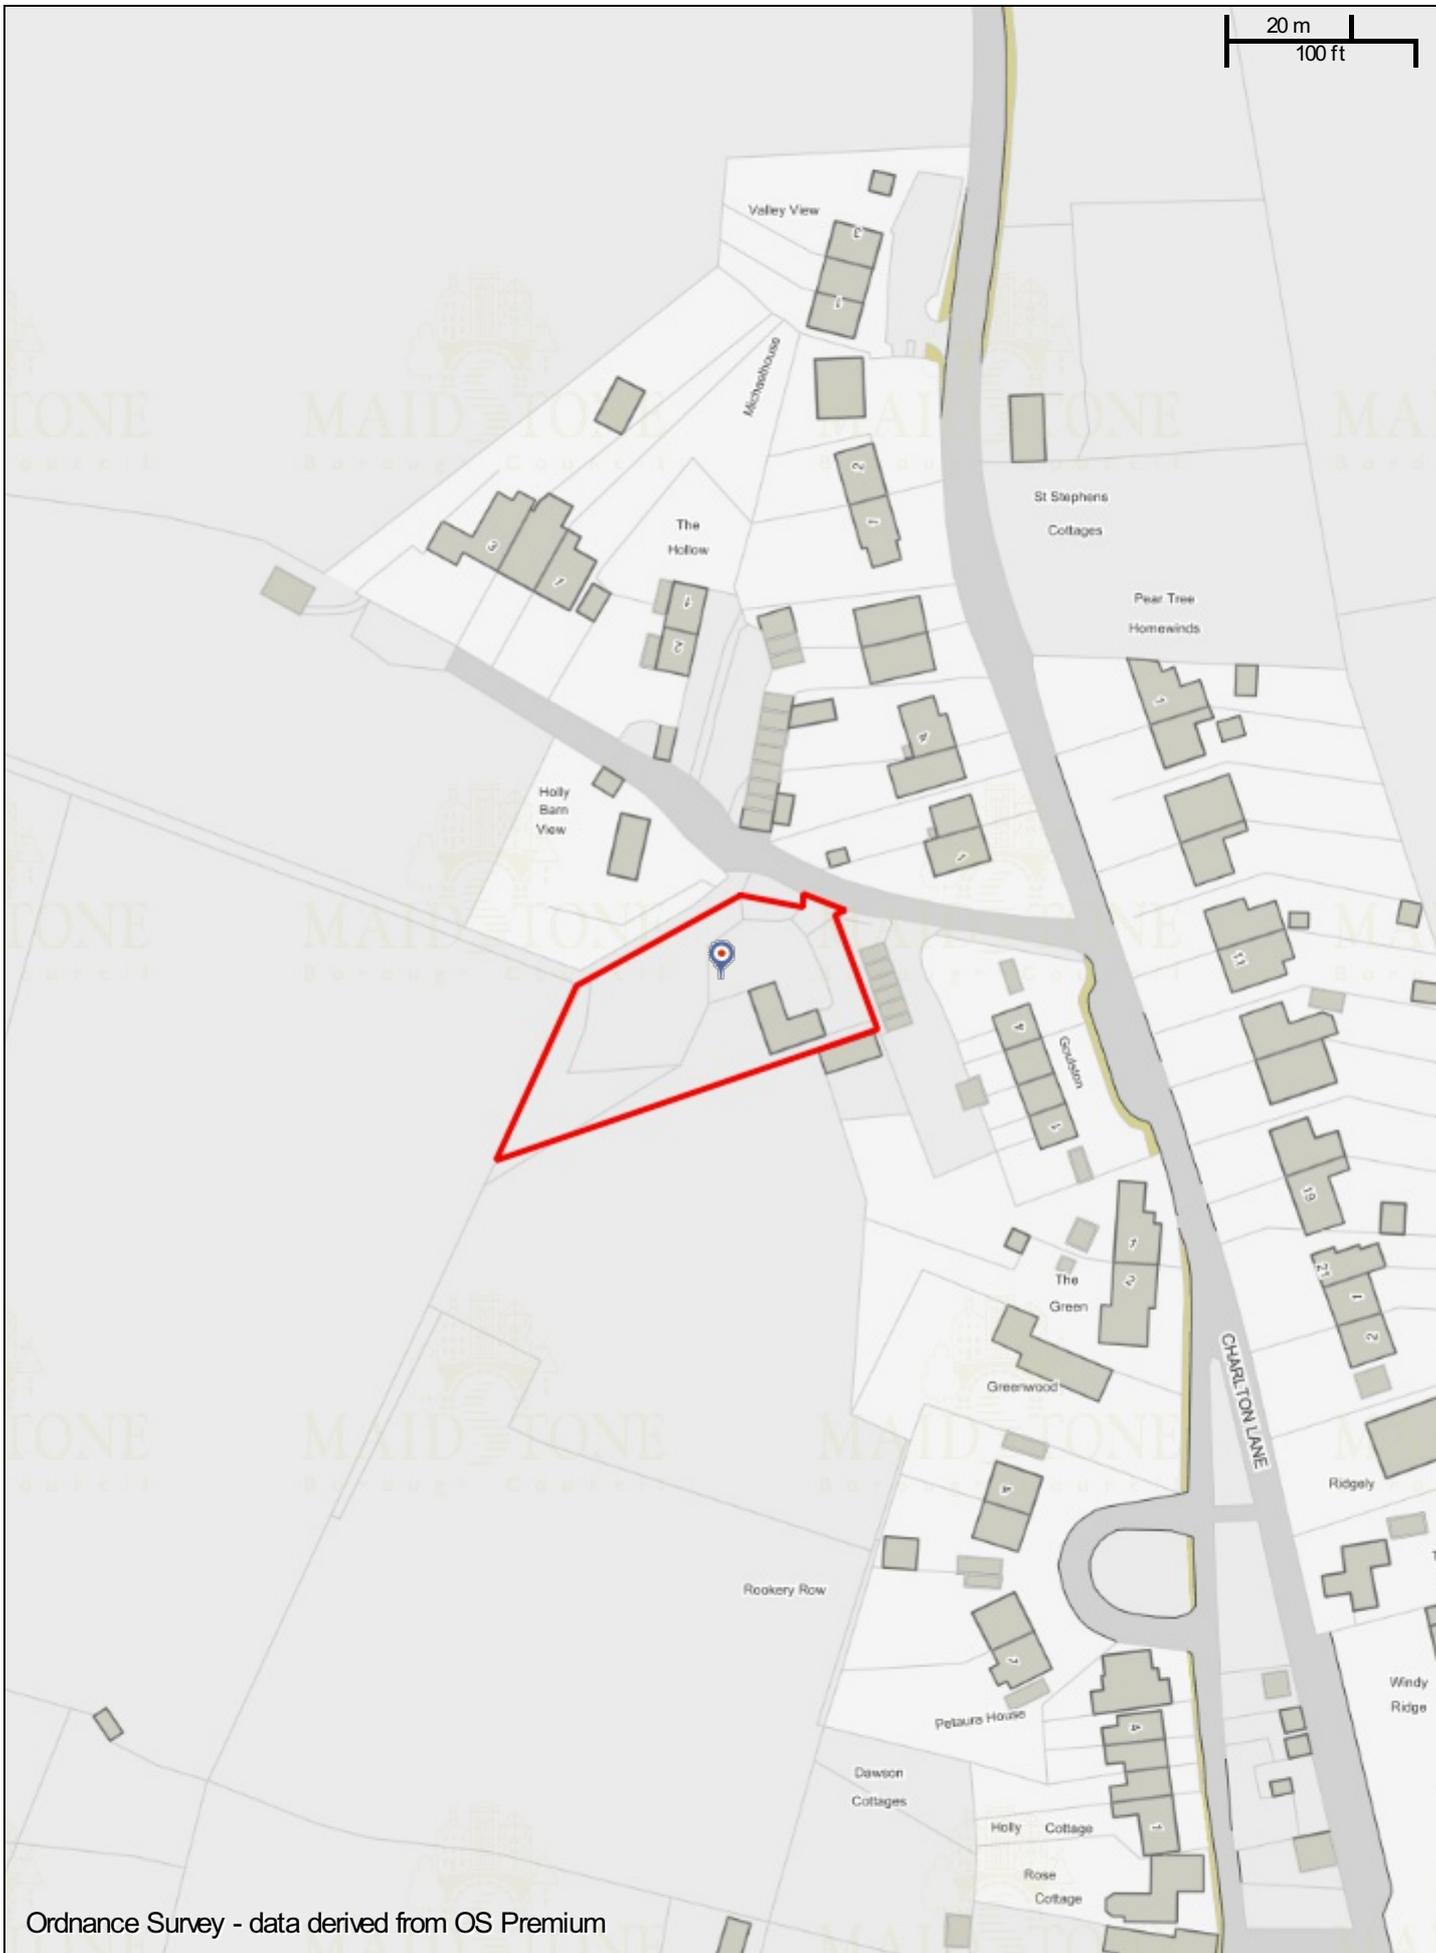

Ordnance Survey - data derived from OS Premium

**22/505834/FULL - Land To The West Of Rose Cottage, Charlton Lane, West Farleigh, Kent, ME15 0NT**

Scale: 1:1250

Printed on: 7/2/2023 at 18:17 PM by JoannaW