


MAIDSTONE BOROUGH COUNCIL



Reproduced from the Ordnance Survey mapping with the permission of the Controller of Her Majesty's Stationery Office © Crown copyright. Unauthorised reproduction infringes Crown copyright and may lead to prosecution or civil proceedings. The Maidstone Borough Council Licence No. AC0000807001 2024. Scale 1:5000

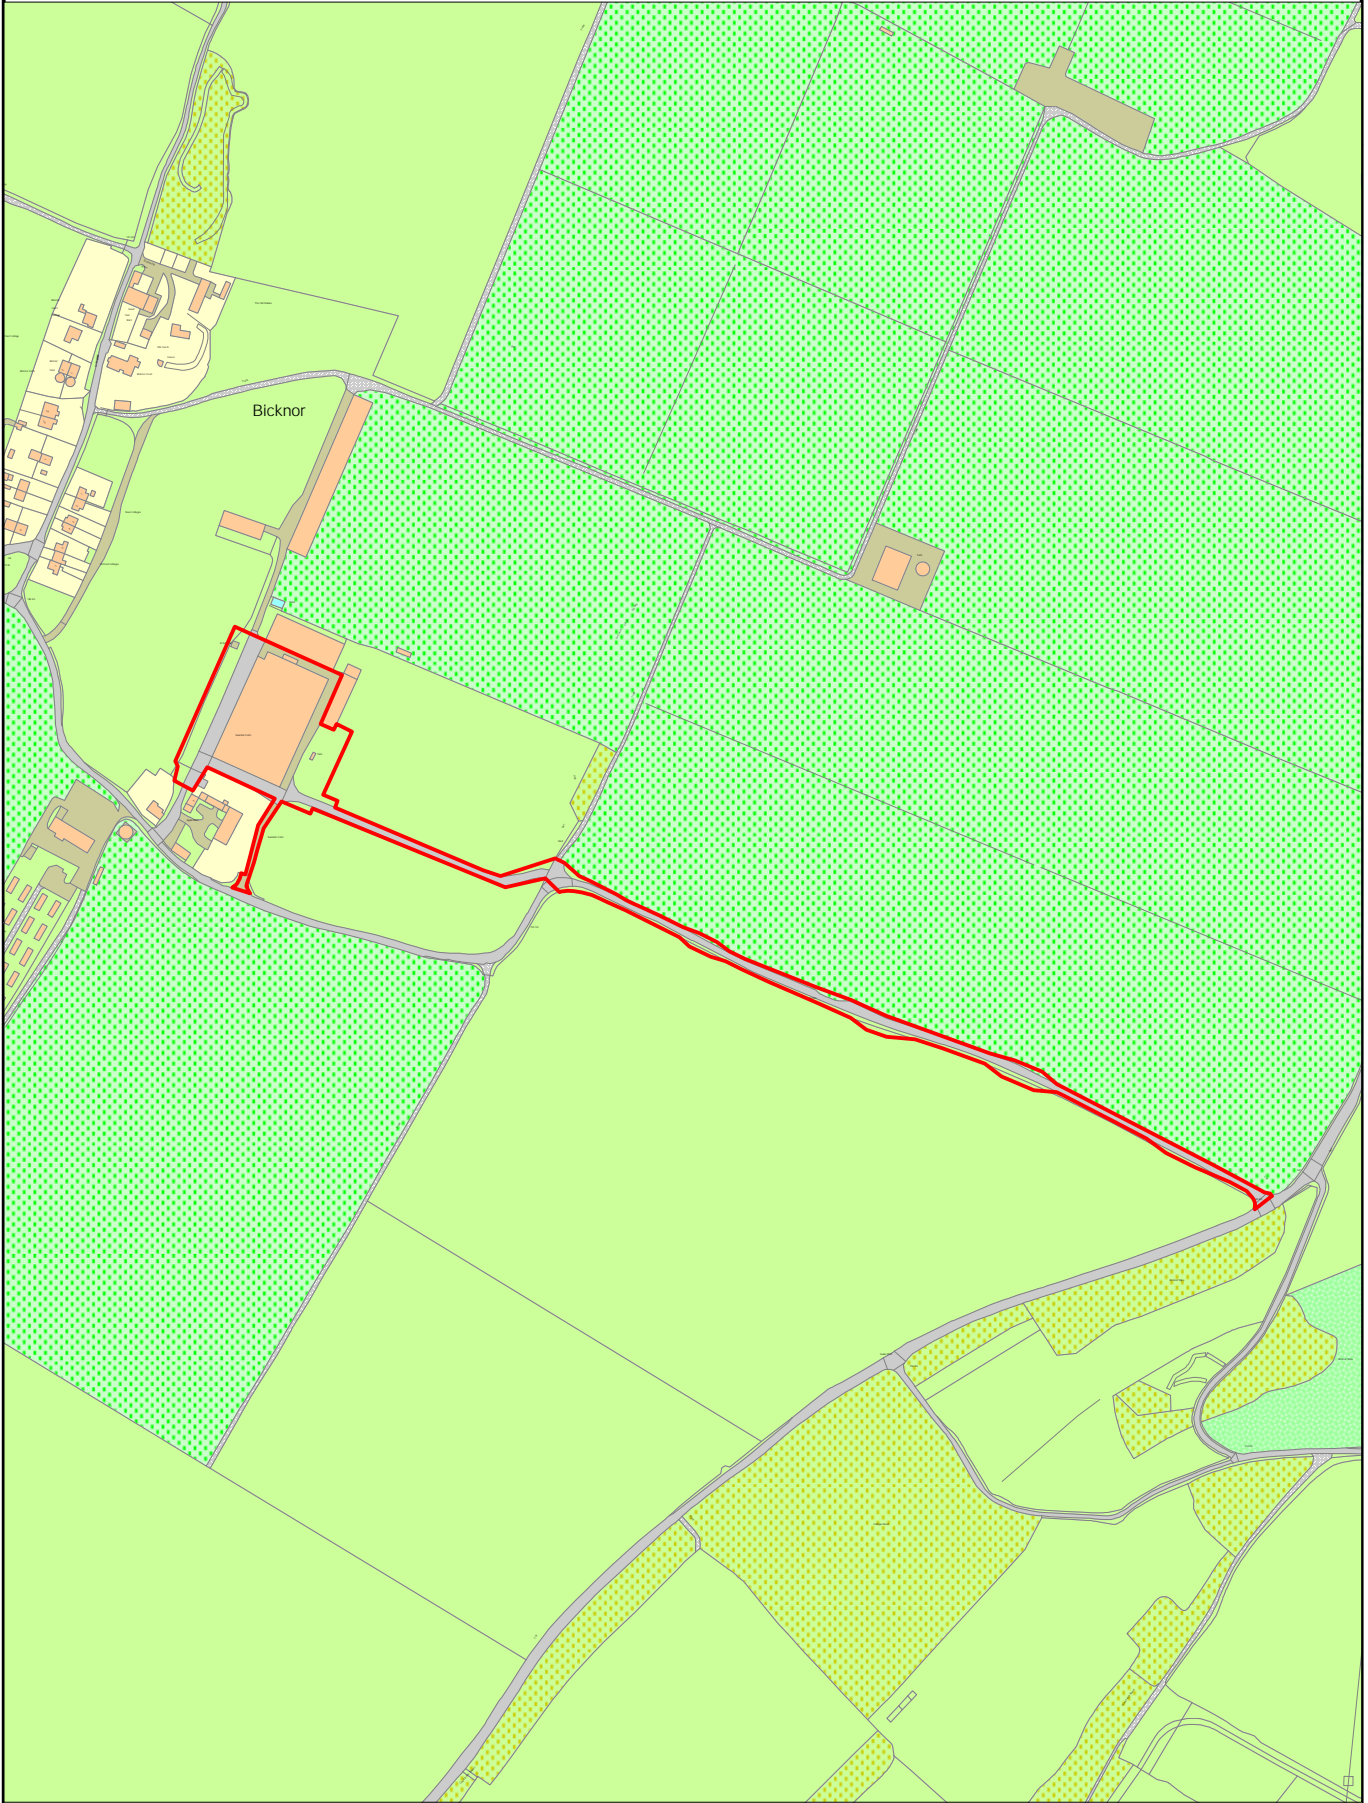

23/502873/FULL
Swanton Farm, Bicknor Road, Bicknor,
Kent ME9 8AT.