


MAIDSTONE BOROUGH COUNCIL

23/505361/FULL

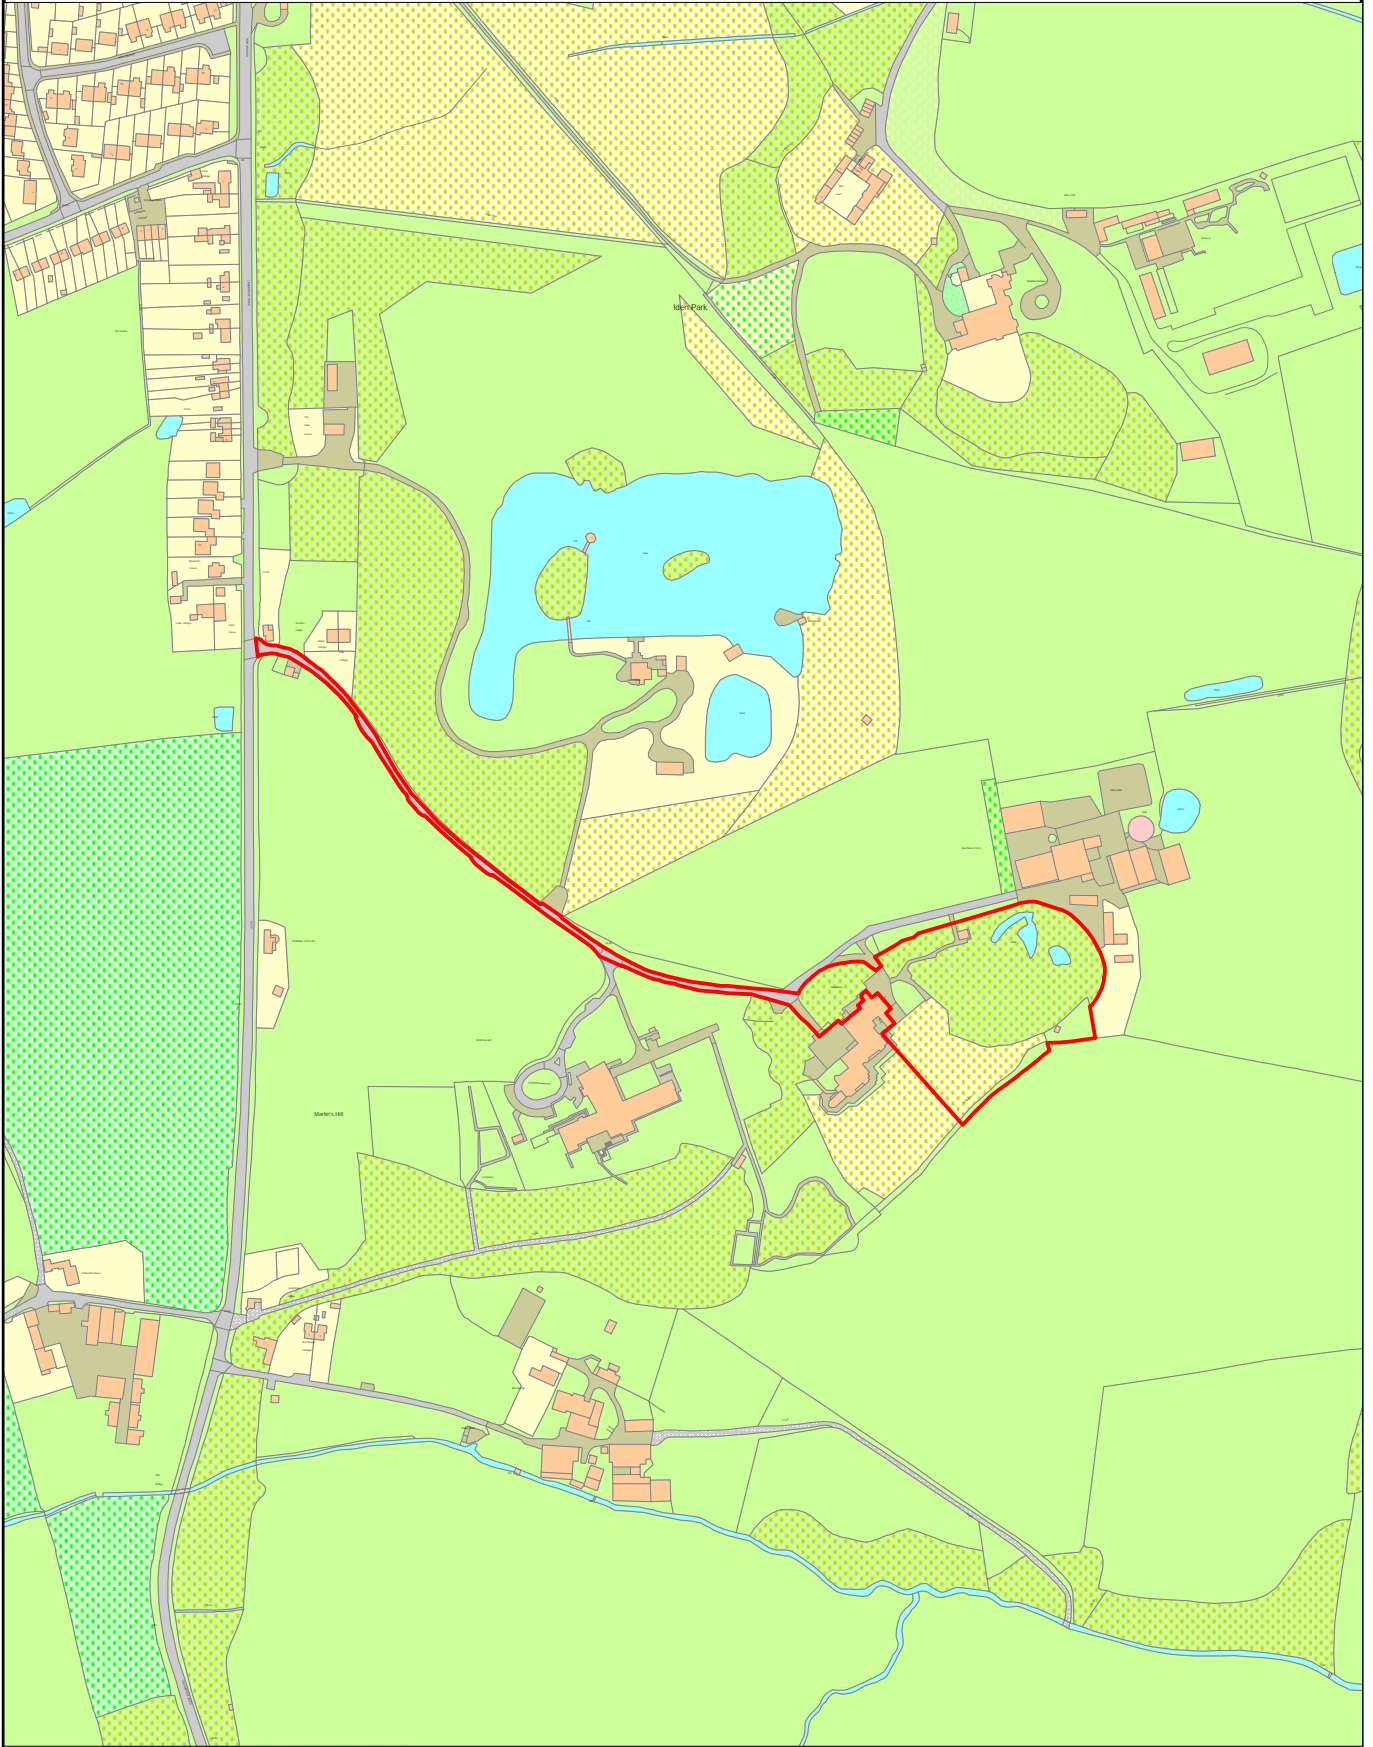

Reproduced from the Ordnance Survey mapping with the permission of the Controller of Her Majesty's Stationery Office © Crown copyright. Unauthorised reproduction infringes Crown copyright and may lead to prosecution or civil proceedings. The Maidstone Borough Council Licence No. AC0000807001 2024. Scale 1:5000



Iden Manor Nursing Home, Cranbrook Road,
Staplehurst, Tonbridge, Kent, TN12 0ER