


THE MAIDSTONE BOROUGH COUNCIL

PLANNING APPLICATION NUMBER: MA/10/1384

GRID REF: TQ7155

HERMITAGE QUARRY,
HERMITAGE LANE, MAIDSTONE.


KEY

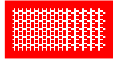

Proposed Quarry Extension



Borough Boundary

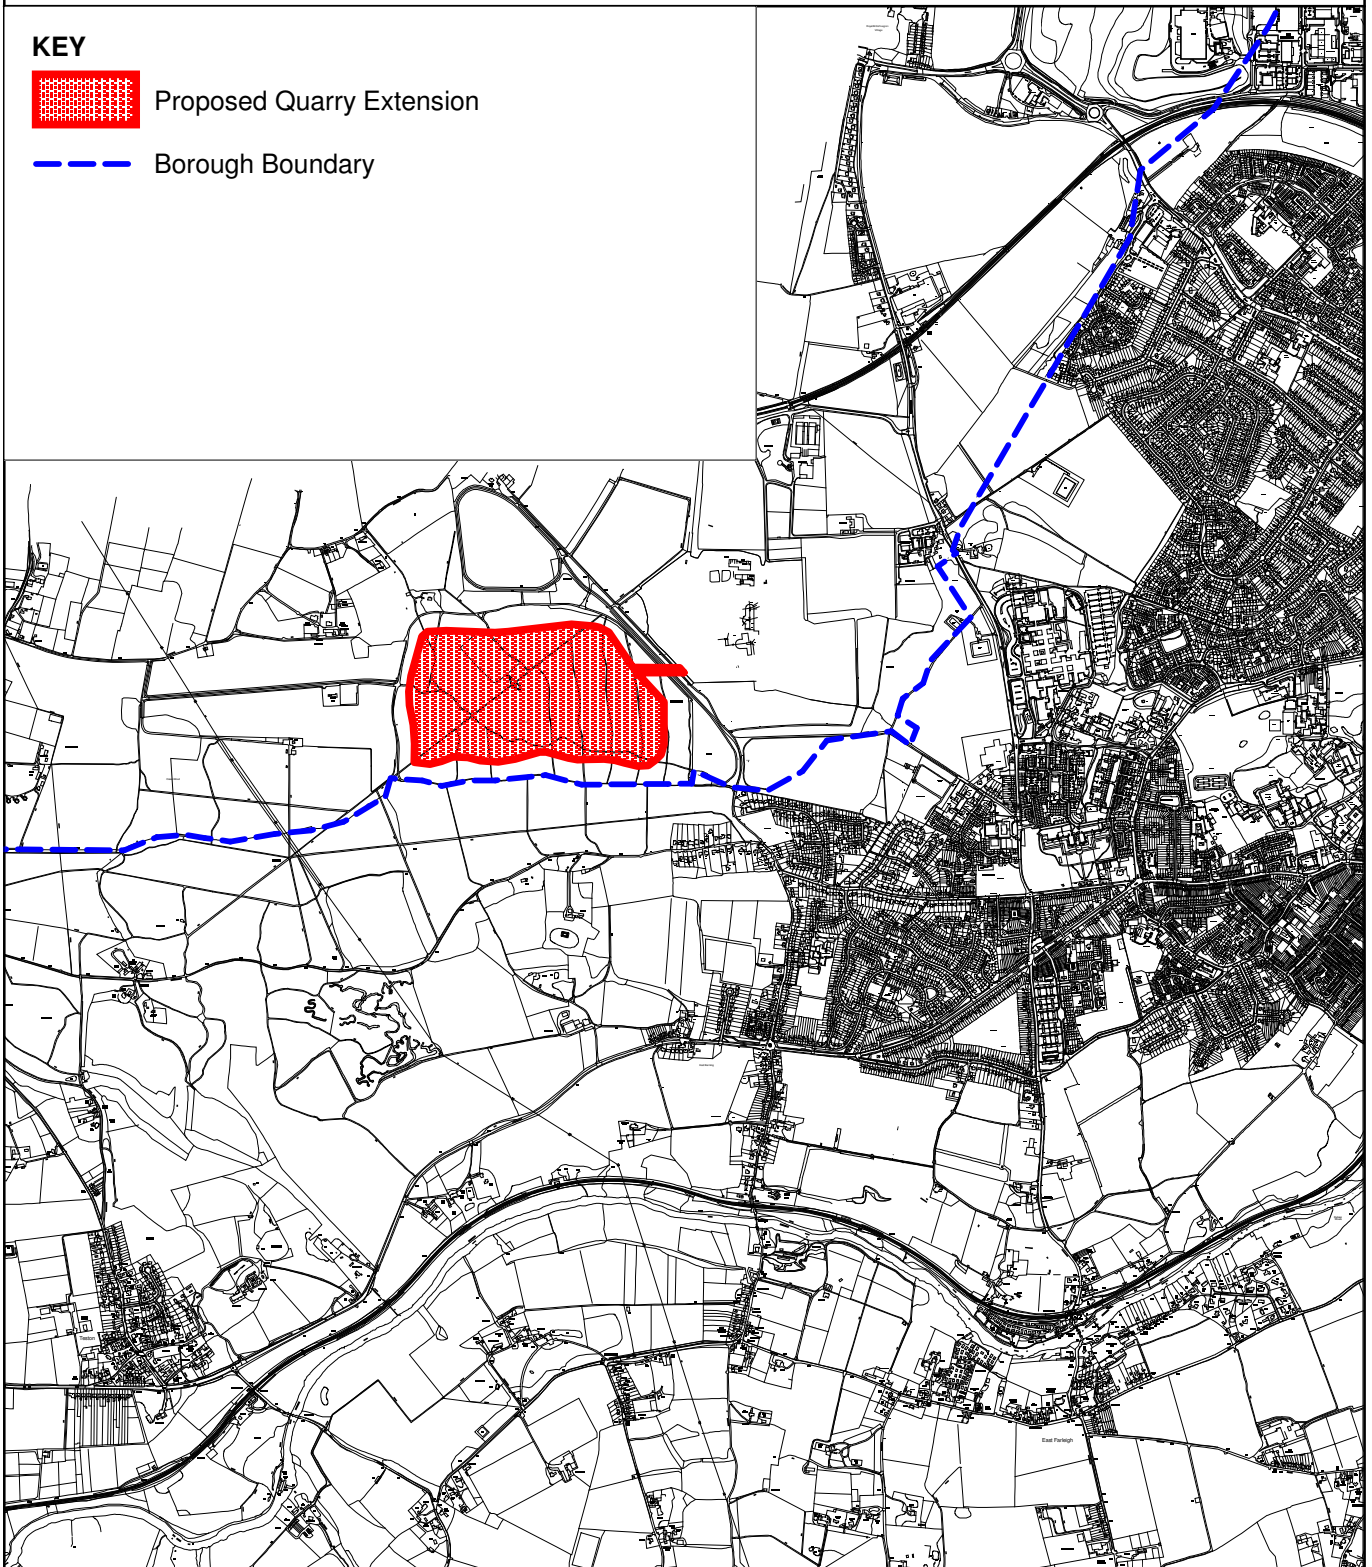

This copy has been produced specifically for Planning and Building Control Purposes only. No further copies may be made. Reproduced from the Ordnance Survey mapping with the permission of the Controller of Her Majesty's Stationary Office ©Crown Copyright. Unauthorised reproduction infringes Crown Copyright and may lead to prosecution or civil proceedings. The Maidstone Borough Council No. 1000019636, 2010. Scale 1:25000



Rob Jarman
Head of Development Management