


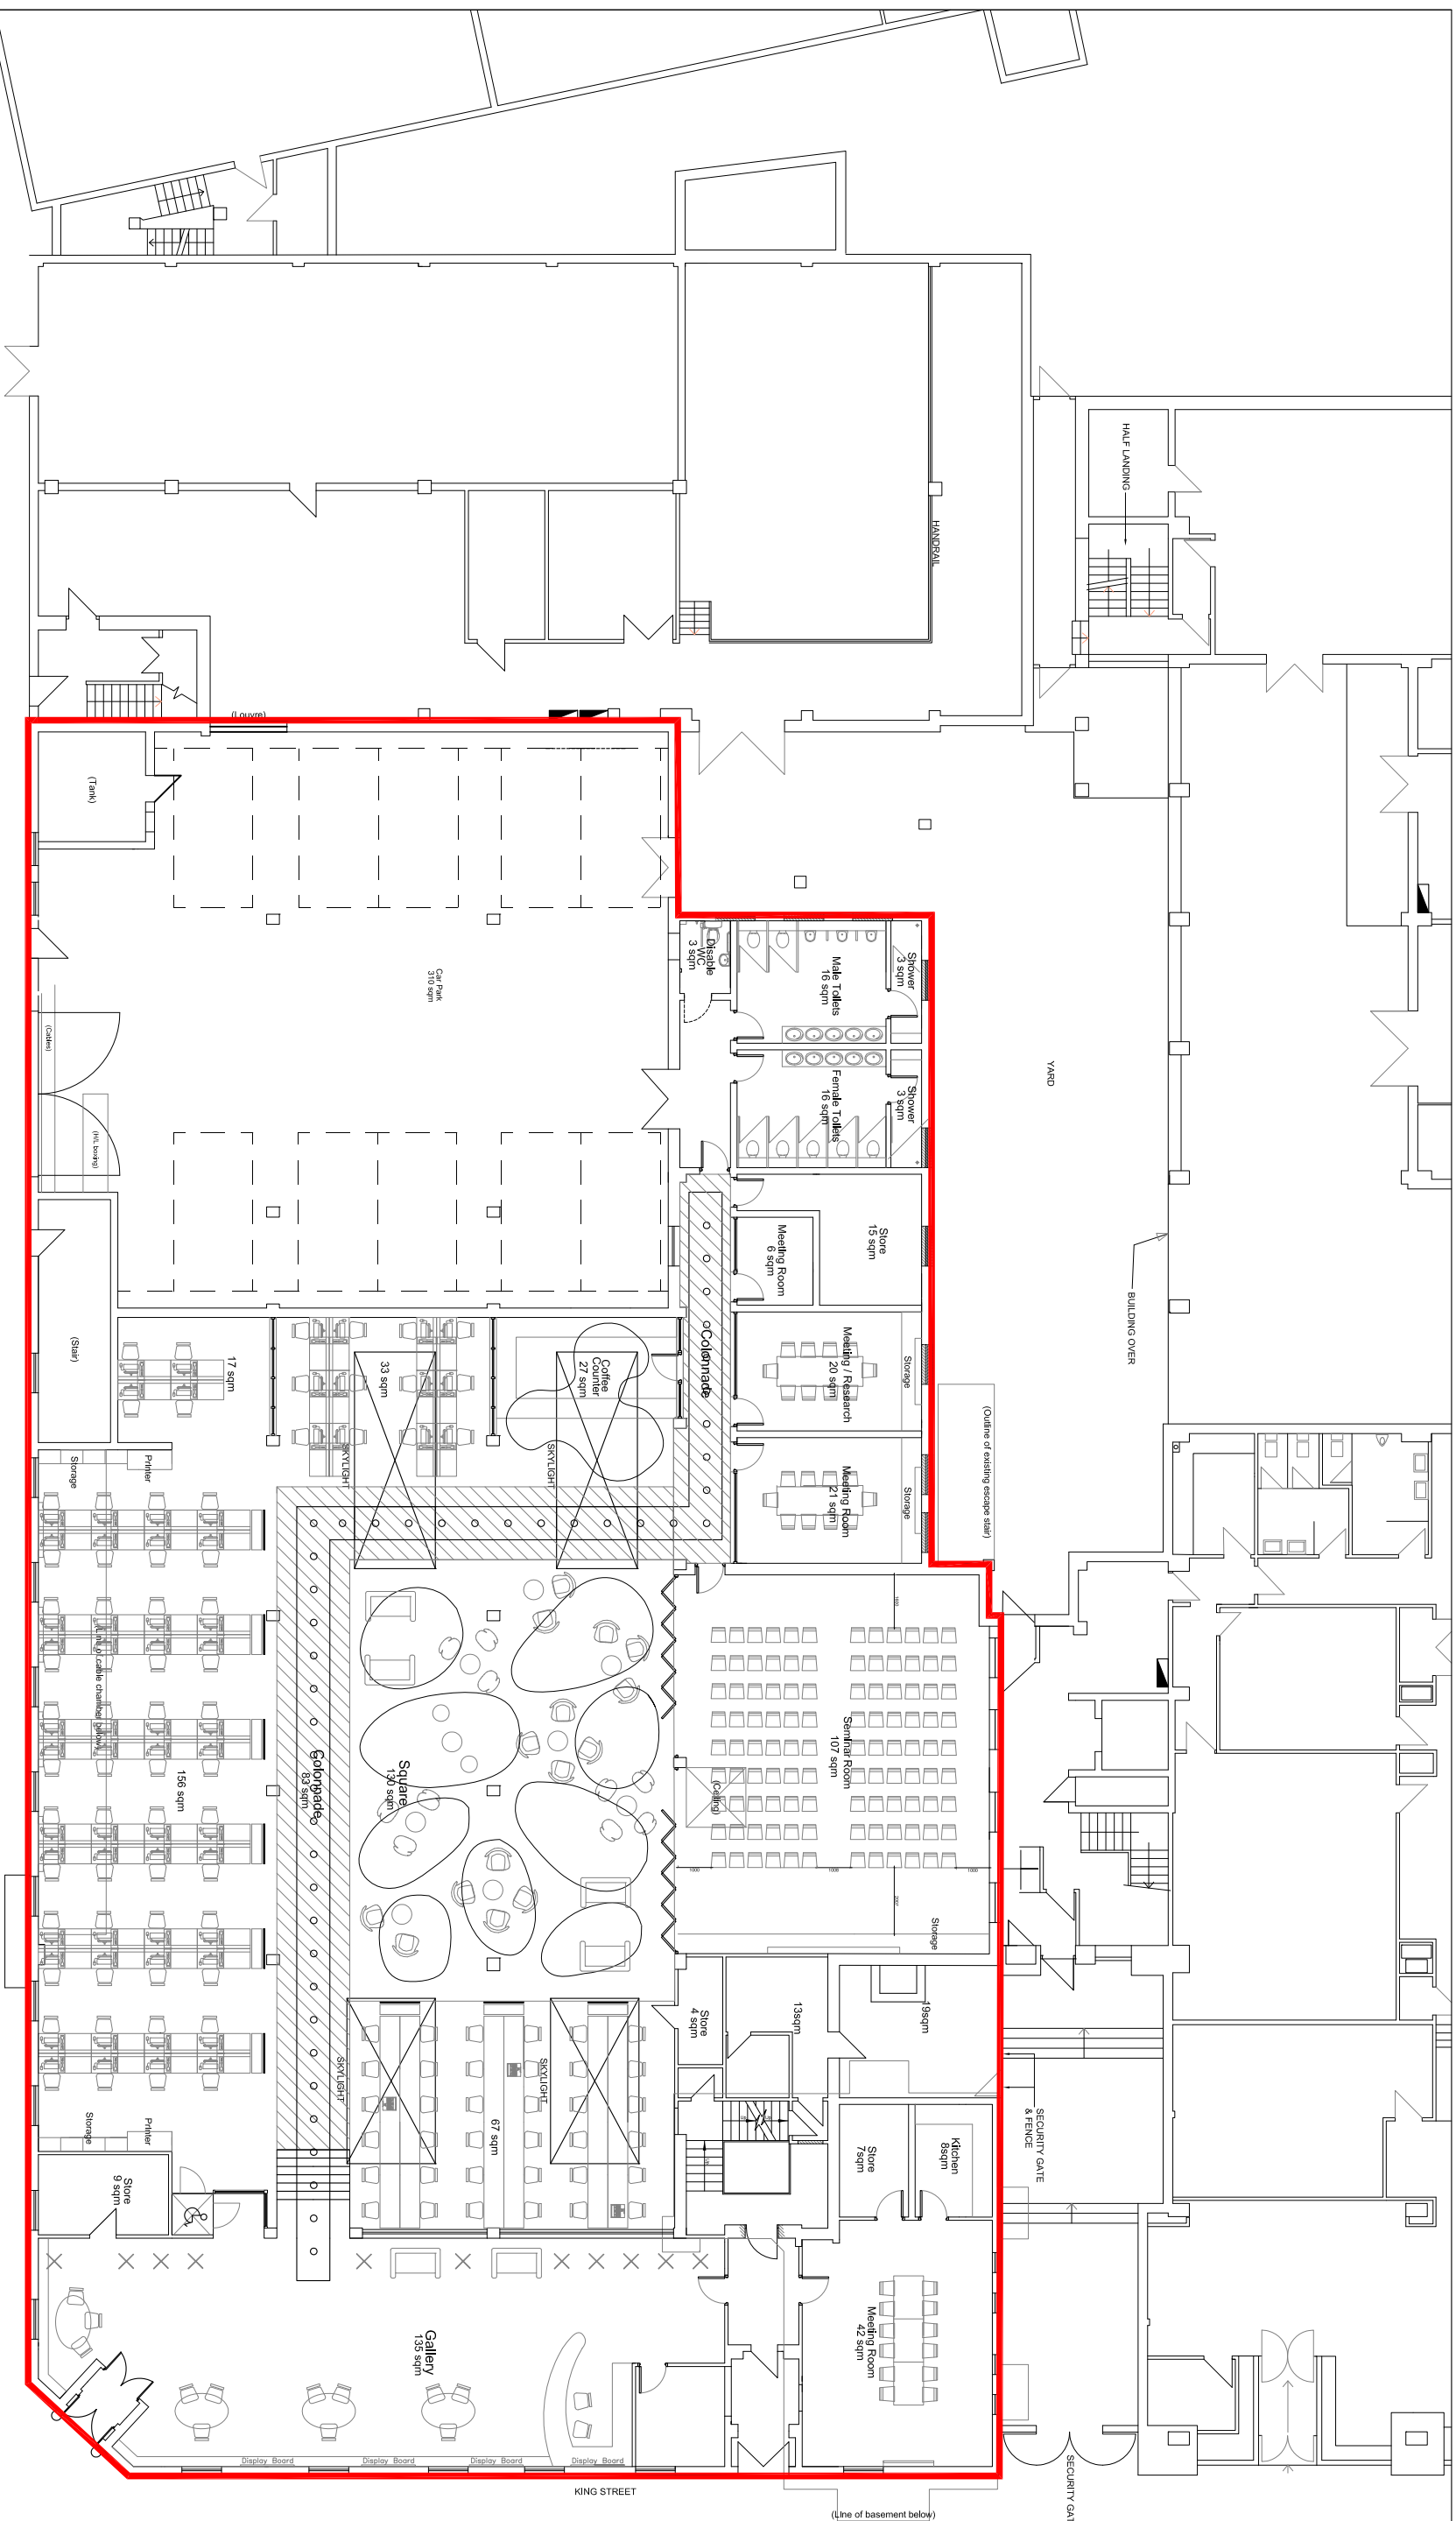

North Point

DRAWING:—

CLIENT:—

Proposed Ground Floor Plan Option 2

PROJECT & TITLE:—

Maidstone Post Office

SCALE:—

1/200@A3

DATE:—

April 2013

CC Studio Architects

Suite D Mersham-Le-Hatch, Hythe Road,
Ashford, Kent, TN25 5NH
www.cc-studio.co.uk