

- KEY**
- Zebra Crossing posts.
6m Stainton Metro Tubular Post Top
Lamp Columns **(2 No)**
painted Black to BS 00E33 with 3 band HIR
reflective white zebra strips.
Gaz refs to be 50mm high in white as directed by
the engineer.
 - Lantern / lamp:
Urbis ZEBRA Sapphire 2. Left Hand Lanterns.
Lamp - 90w Cosmo **(2 No)**
 - Belisha Beacon
Simmons LED MIDUBEL with shroud. **(2 No)**
Ref - MODU/BEL - **(2 No)**
MODU/HALS - **(2 No)**
 - Units to be fed from Feeder Pillar -
Haldo - size 150 x 150mm - **(1 No)**
Ref: E1/HDP/66, to be serviced by EDF
 - Proposed 100mm Orange ducting in footway
laid as detailed in KHS standard
drawing KCC/500/52/E type FW/1 - **5.7m**
 - Proposed 100mm Orange ducting in carriageway
laid as detailed in KHS standard
drawing KCC/500/051/G type CW/1 - **6.4m**
 - High friction surfacing, 50m lengths.
Colour - Buff
 - Sign posts. As detailed on Drawing No.399/2
- For Zebra Crossing Detail please refer to inset.

SCALE 1: 200

NOTES

Beacon Specification:
Crossing posts.
6m Stainton Metro Tubular Post Top Lamp Columns painted
Black to BS 00E33 with 3 band HIR reflective white zebra strips.

Lantern / lamp:
Urbis ZEBRA Sapphire 2. Left Hand Lanterns.
Lamp - 90w Cosmo

Belisha Beacon
Simmons LED MIDUBEL with shroud.
Ref - MODU/BEL
MODU/HALS

Posts to be connected via private cabling to mains fed, feeder
pillar.



Red Tactiles
Exact number of tactile slabs required to be determined on site.
Cuts maybe required to ensure each crossing point is parallel to
the other.

Road Markings
For total No of zig - zag markings required please refer to
enlargement.

Studs

1055.1 Refer to diagram No as per TSRGD 2002

ALL DIMENSIONS IN MILLIMETRES

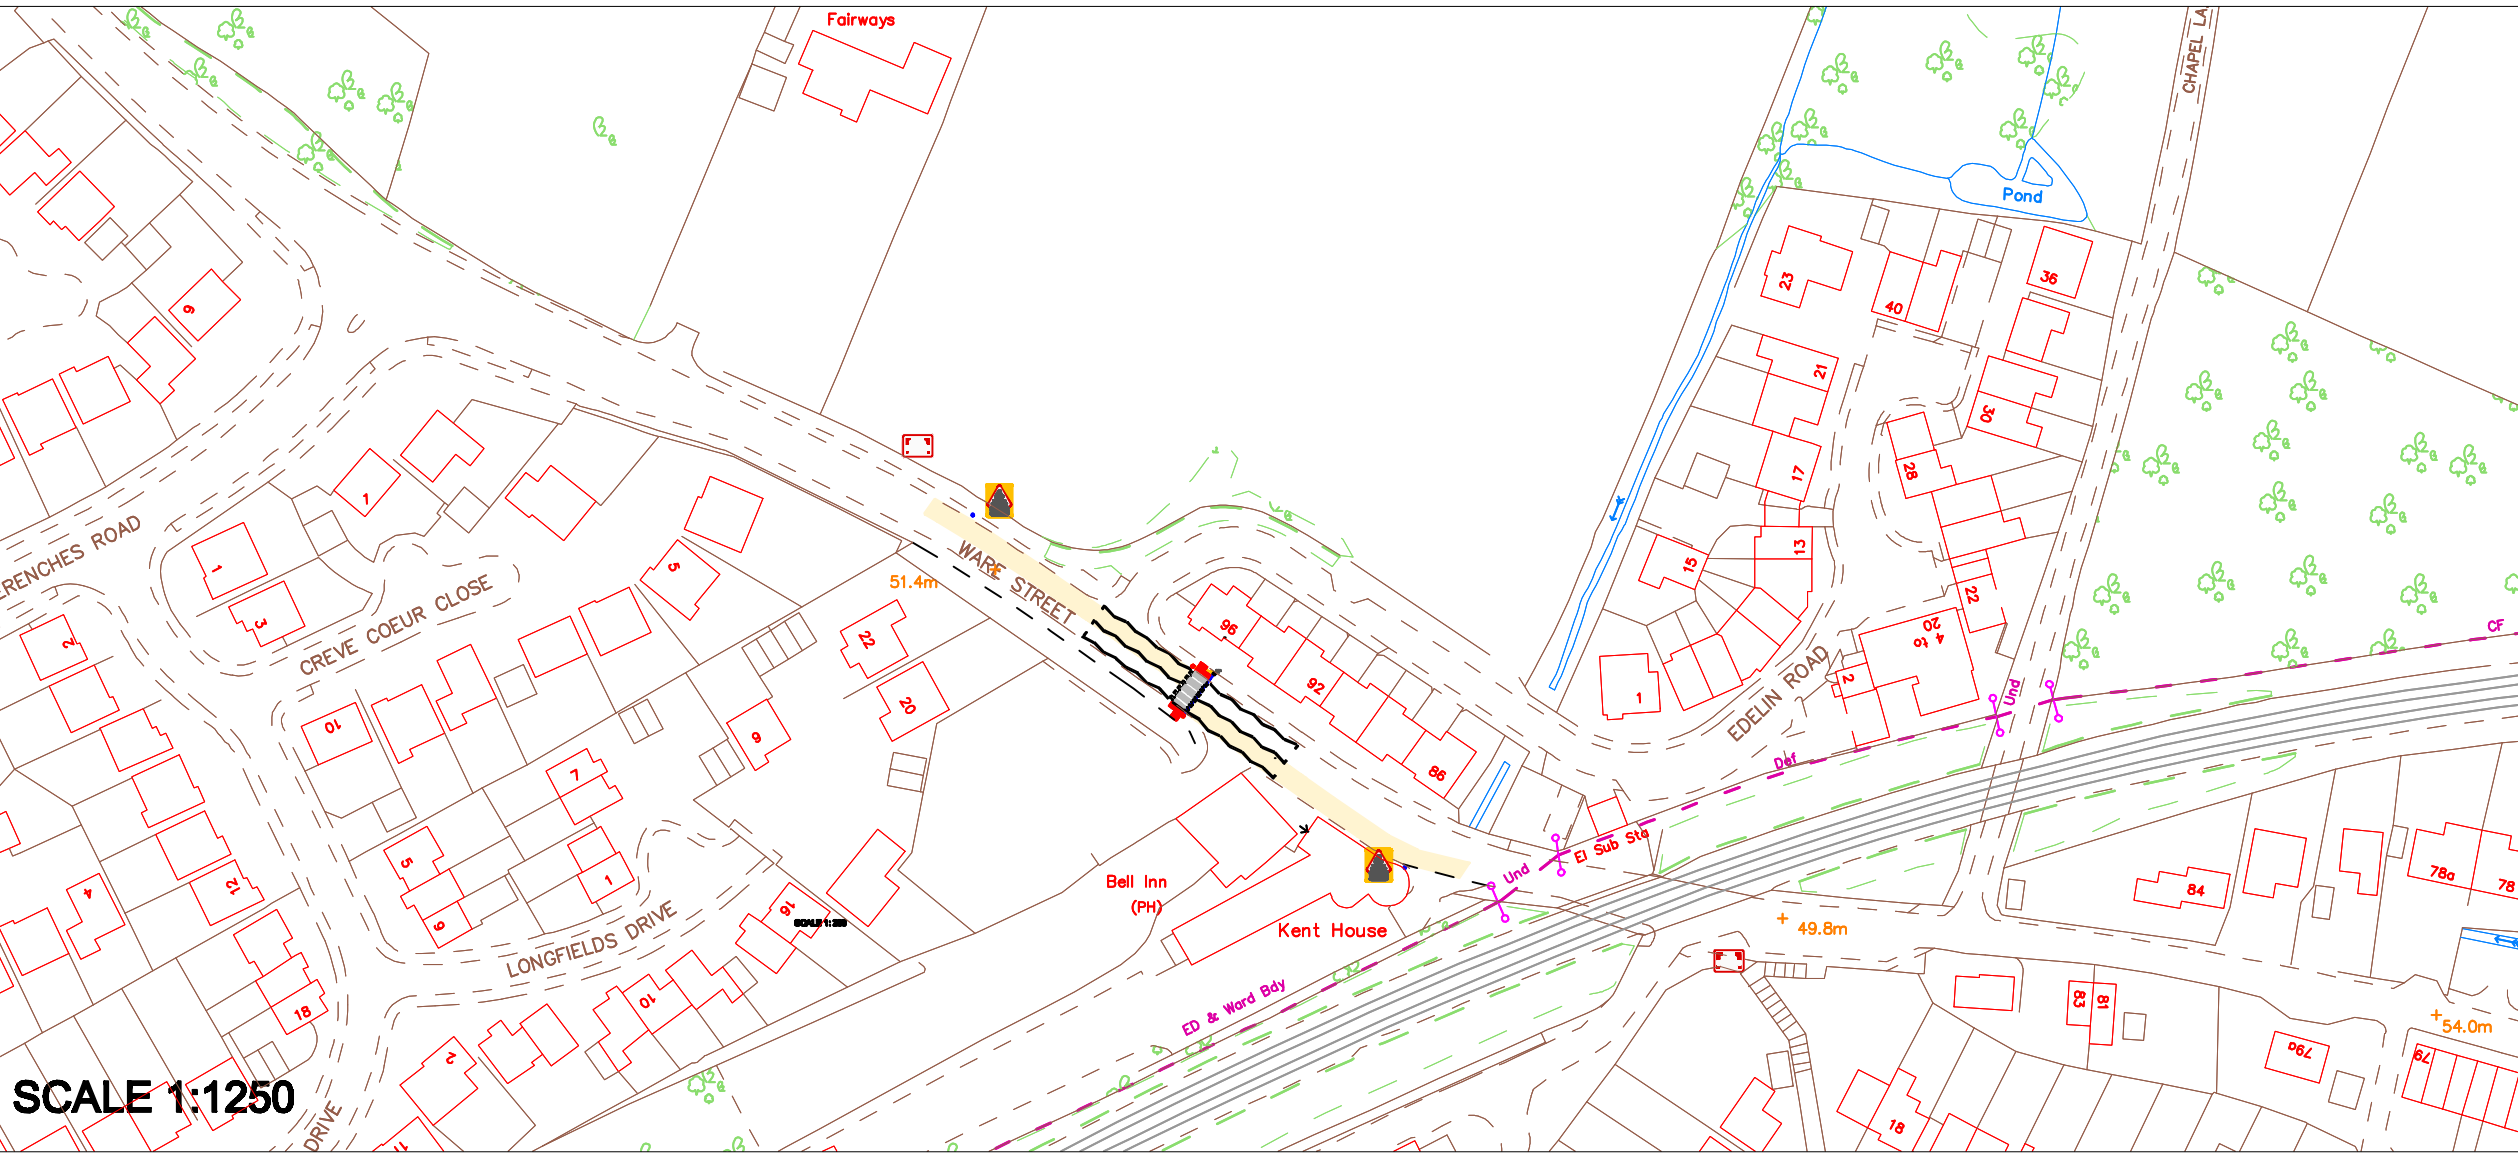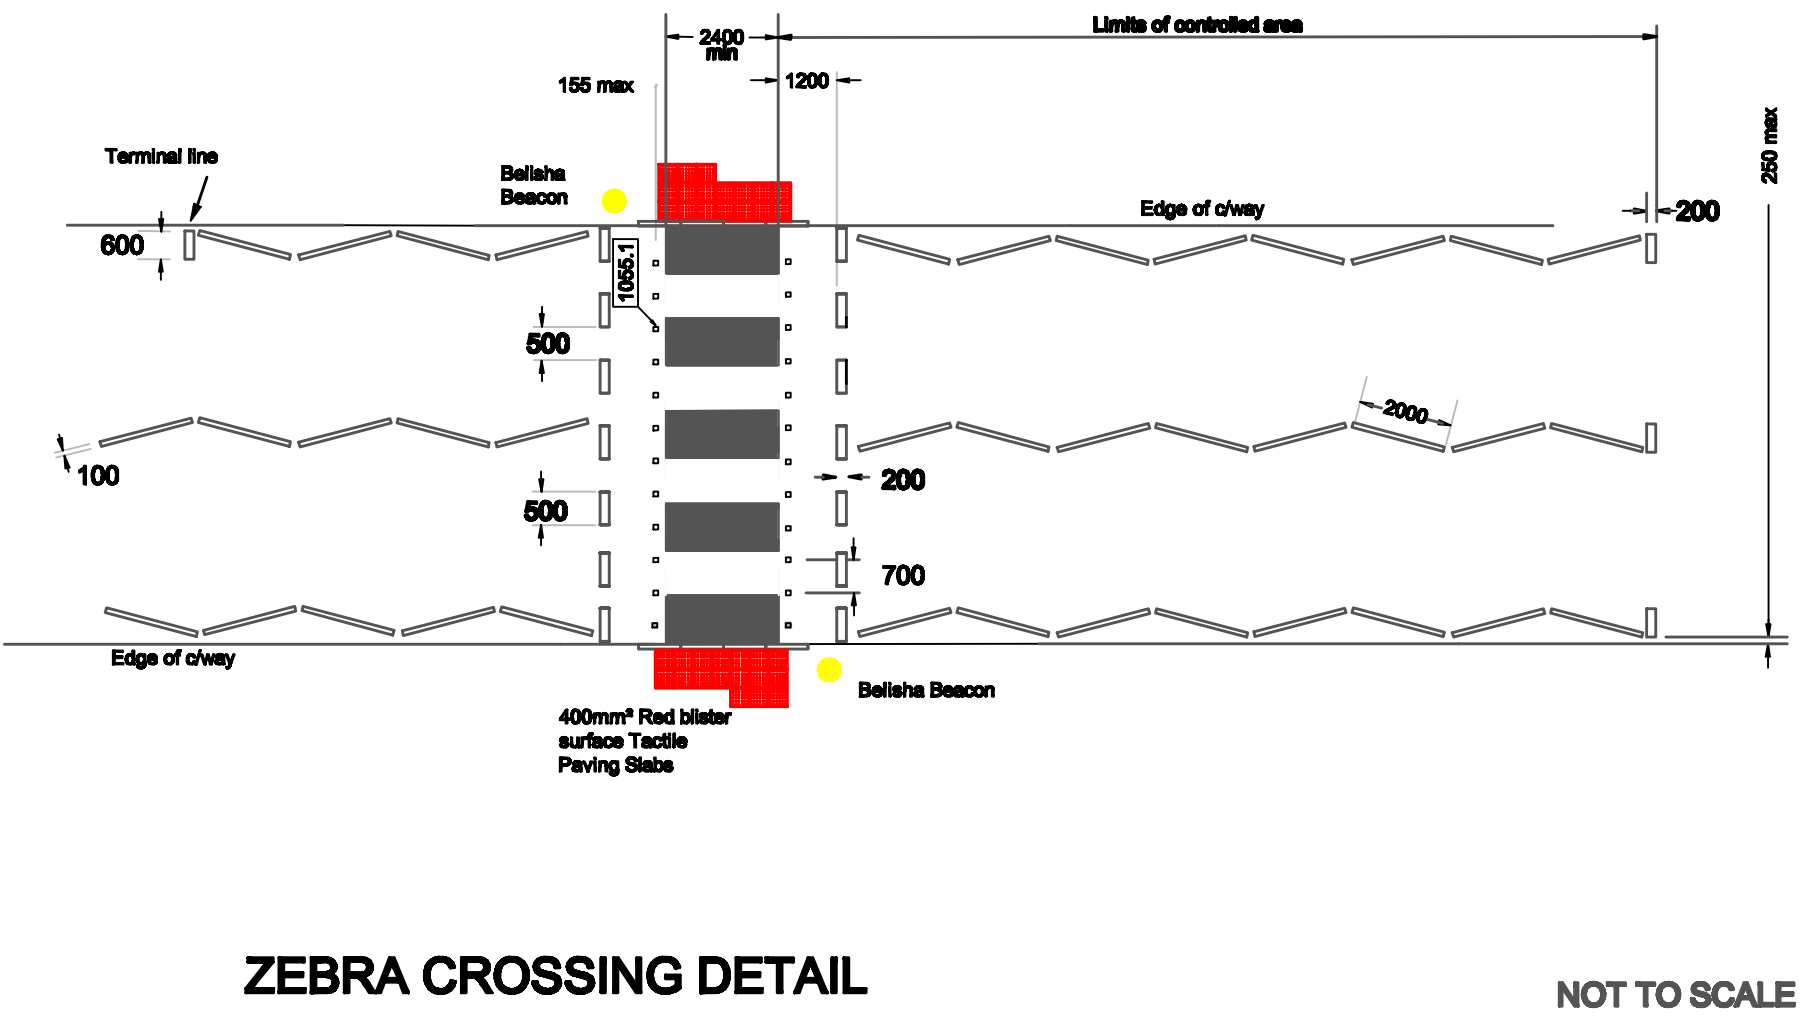

SCALE 1:1250

**Countywide
Improvements**

Doubleday House,
St Michael's Close
Aylesford,
ME20 7BU.

Project:

PROPOSED ZEBRA CROSSING
WARE STREET BEARSTED

	Scale:	AS SHOWN	Drawing No. 399/1
	Drawn:	HC.	
	Checked:		
	Date:	AUG 09	

This drawing has been produced using Ordnance Survey mapping
material with the permission of Ordnance Survey on behalf of the
Controller of Her Majesty's Stationary Office (C) Crown Copyright.
Unauthorised reproduction infringes Crown Copyright and may lead to
prosecution or Civil Proceedings.
Kent County Council Licence Number 100016236.