


# THE MAIDSTONE BOROUGH COUNCIL

Former BP Filling Station,  
531, Tonbridge Road,  
Maidstone,  
Kent,  
ME16 9LN

MBC Ref: MA 14/0502

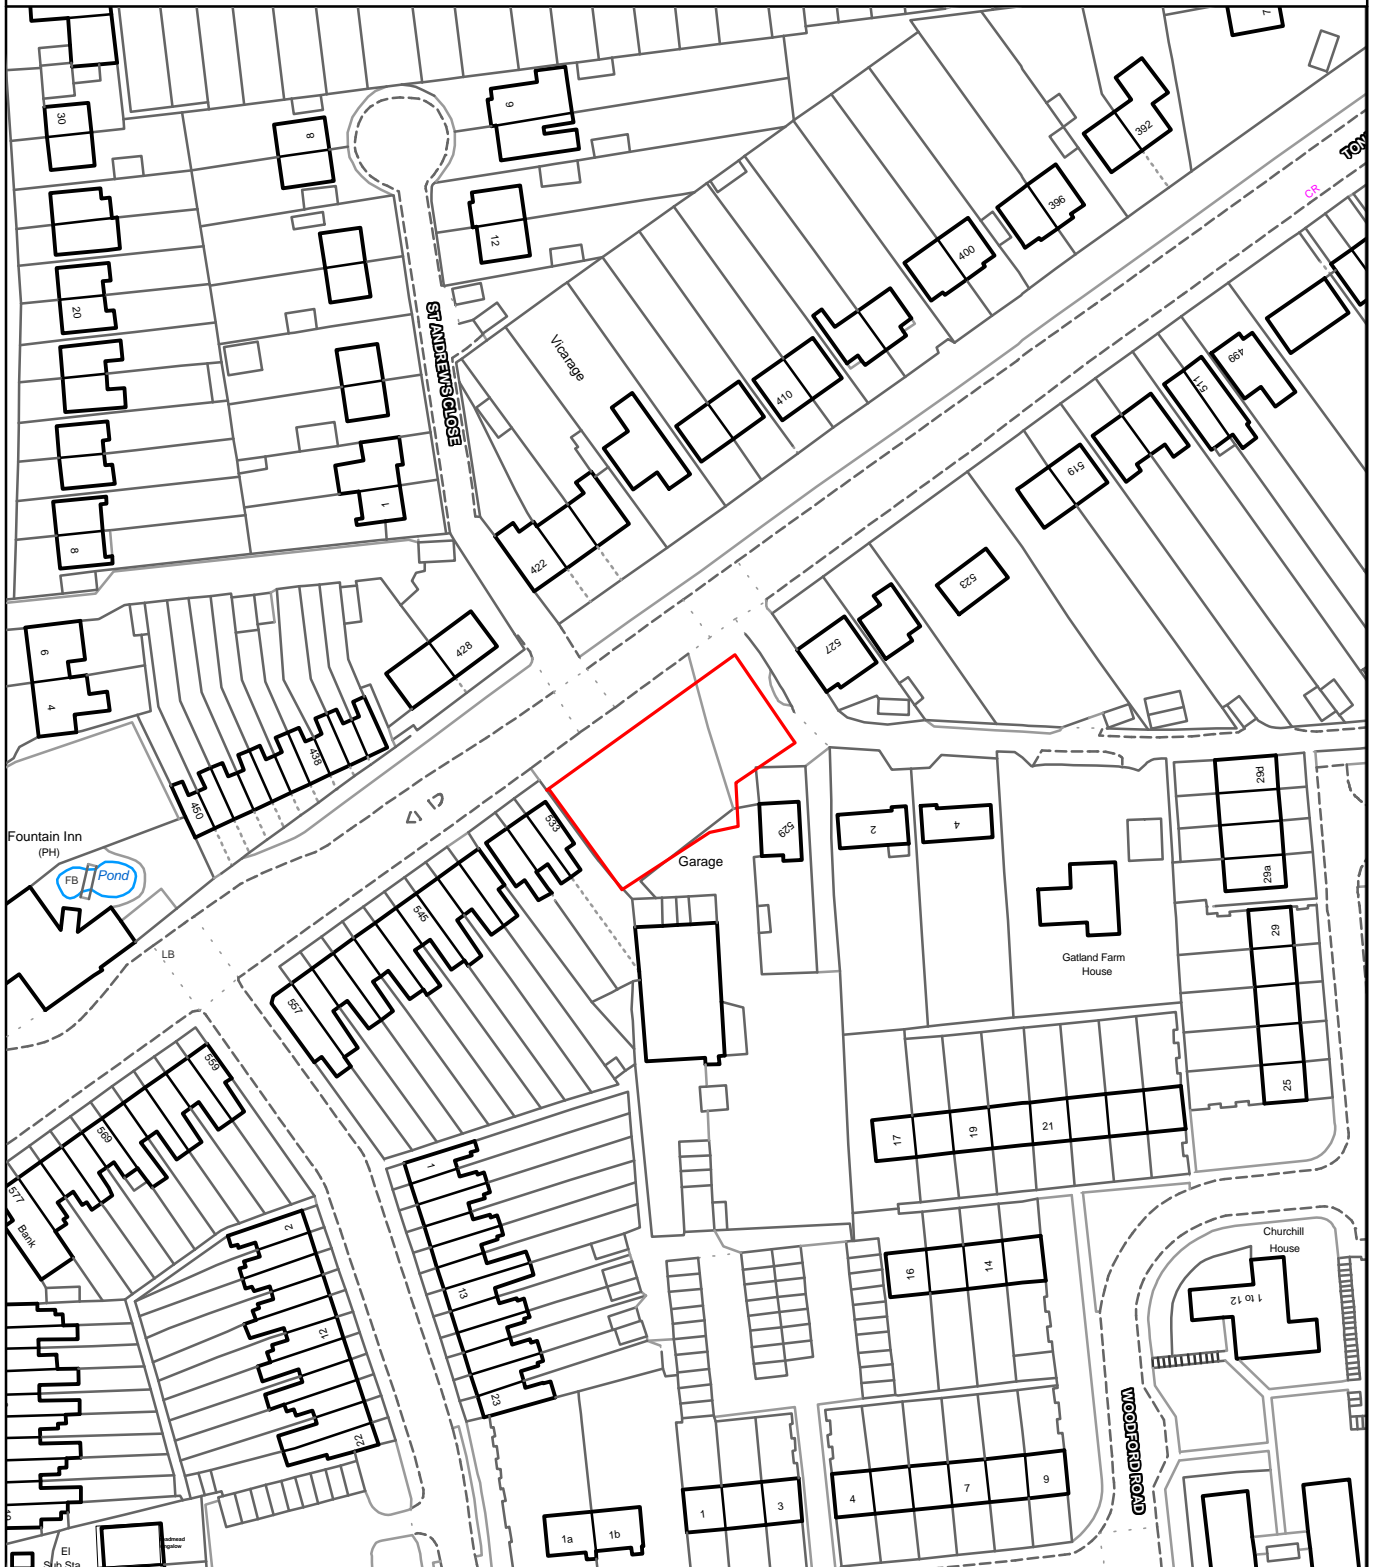

Reproduced from the Ordnance Survey mapping with the permission of the Controller of Her Majesty's Stationary Office ©Crown Copyright. Unauthorised reproduction infringes Crown Copyright and may lead to prosecution or civil proceedings. The Maidstone Borough Council Licence No. 100019636, 2014. Scale 1:1250

11

**Rob Jarman**  
**Head of Planning**