


# THE MAIDSTONE BOROUGH COUNCIL

2 Boyton Court Cottages  
Boyton Court Road  
Sutton Vallenge  
Kent

MBC Ref: 14/500307

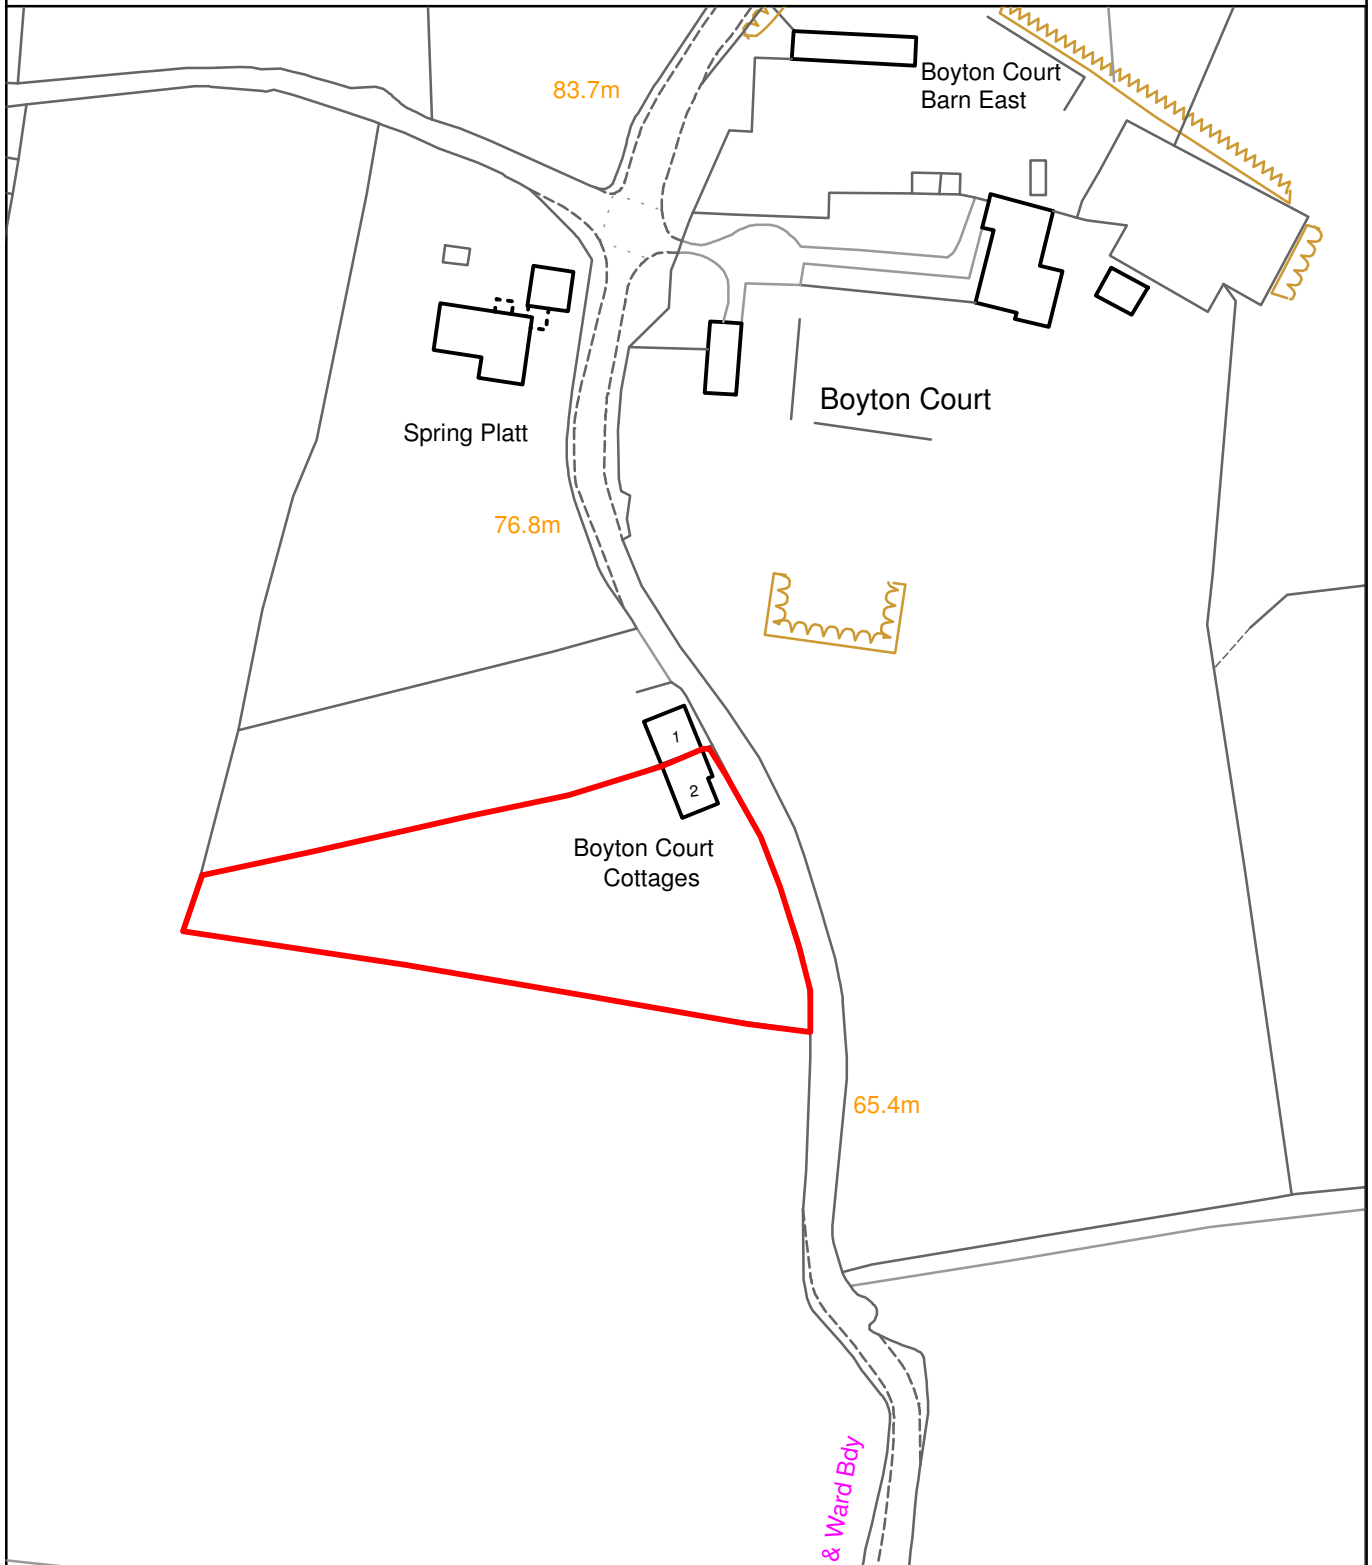

Reproduced from the Ordnance Survey mapping with the permission of the Controller of Her Majesty's Stationary Office ©Crown Copyright. Unauthorised reproduction infringes Crown Copyright and may lead to prosecution or civil proceedings. The Maidstone Borough Council Licence No. 100019636, 2014. Scale 1:1250



**Rob Jarman**  
**Head of Planning**