



APPENDIX B

NOTES & REVISIONS :
CONTRACTORS MUST VERIFY ALL DIMENSIONS ON SITE BEFORE COMMENCING ANY WORK. FIGURED DIMENSIONS TO TAKE PRECEDENCE OVER SCALED DIMENSIONS. CONTRACTORS MUST NOT SCALE FROM THIS DRAWING UNLESS EXPRESS INSTRUCTIONS ARE GIVEN BY SAMPSON ASSOCIATES. THE COPYRIGHT OF THIS DRAWING IS RESERVED. THE DRAWING MUST NOT BE DISCLOSED WITHOUT AUTHORITY.

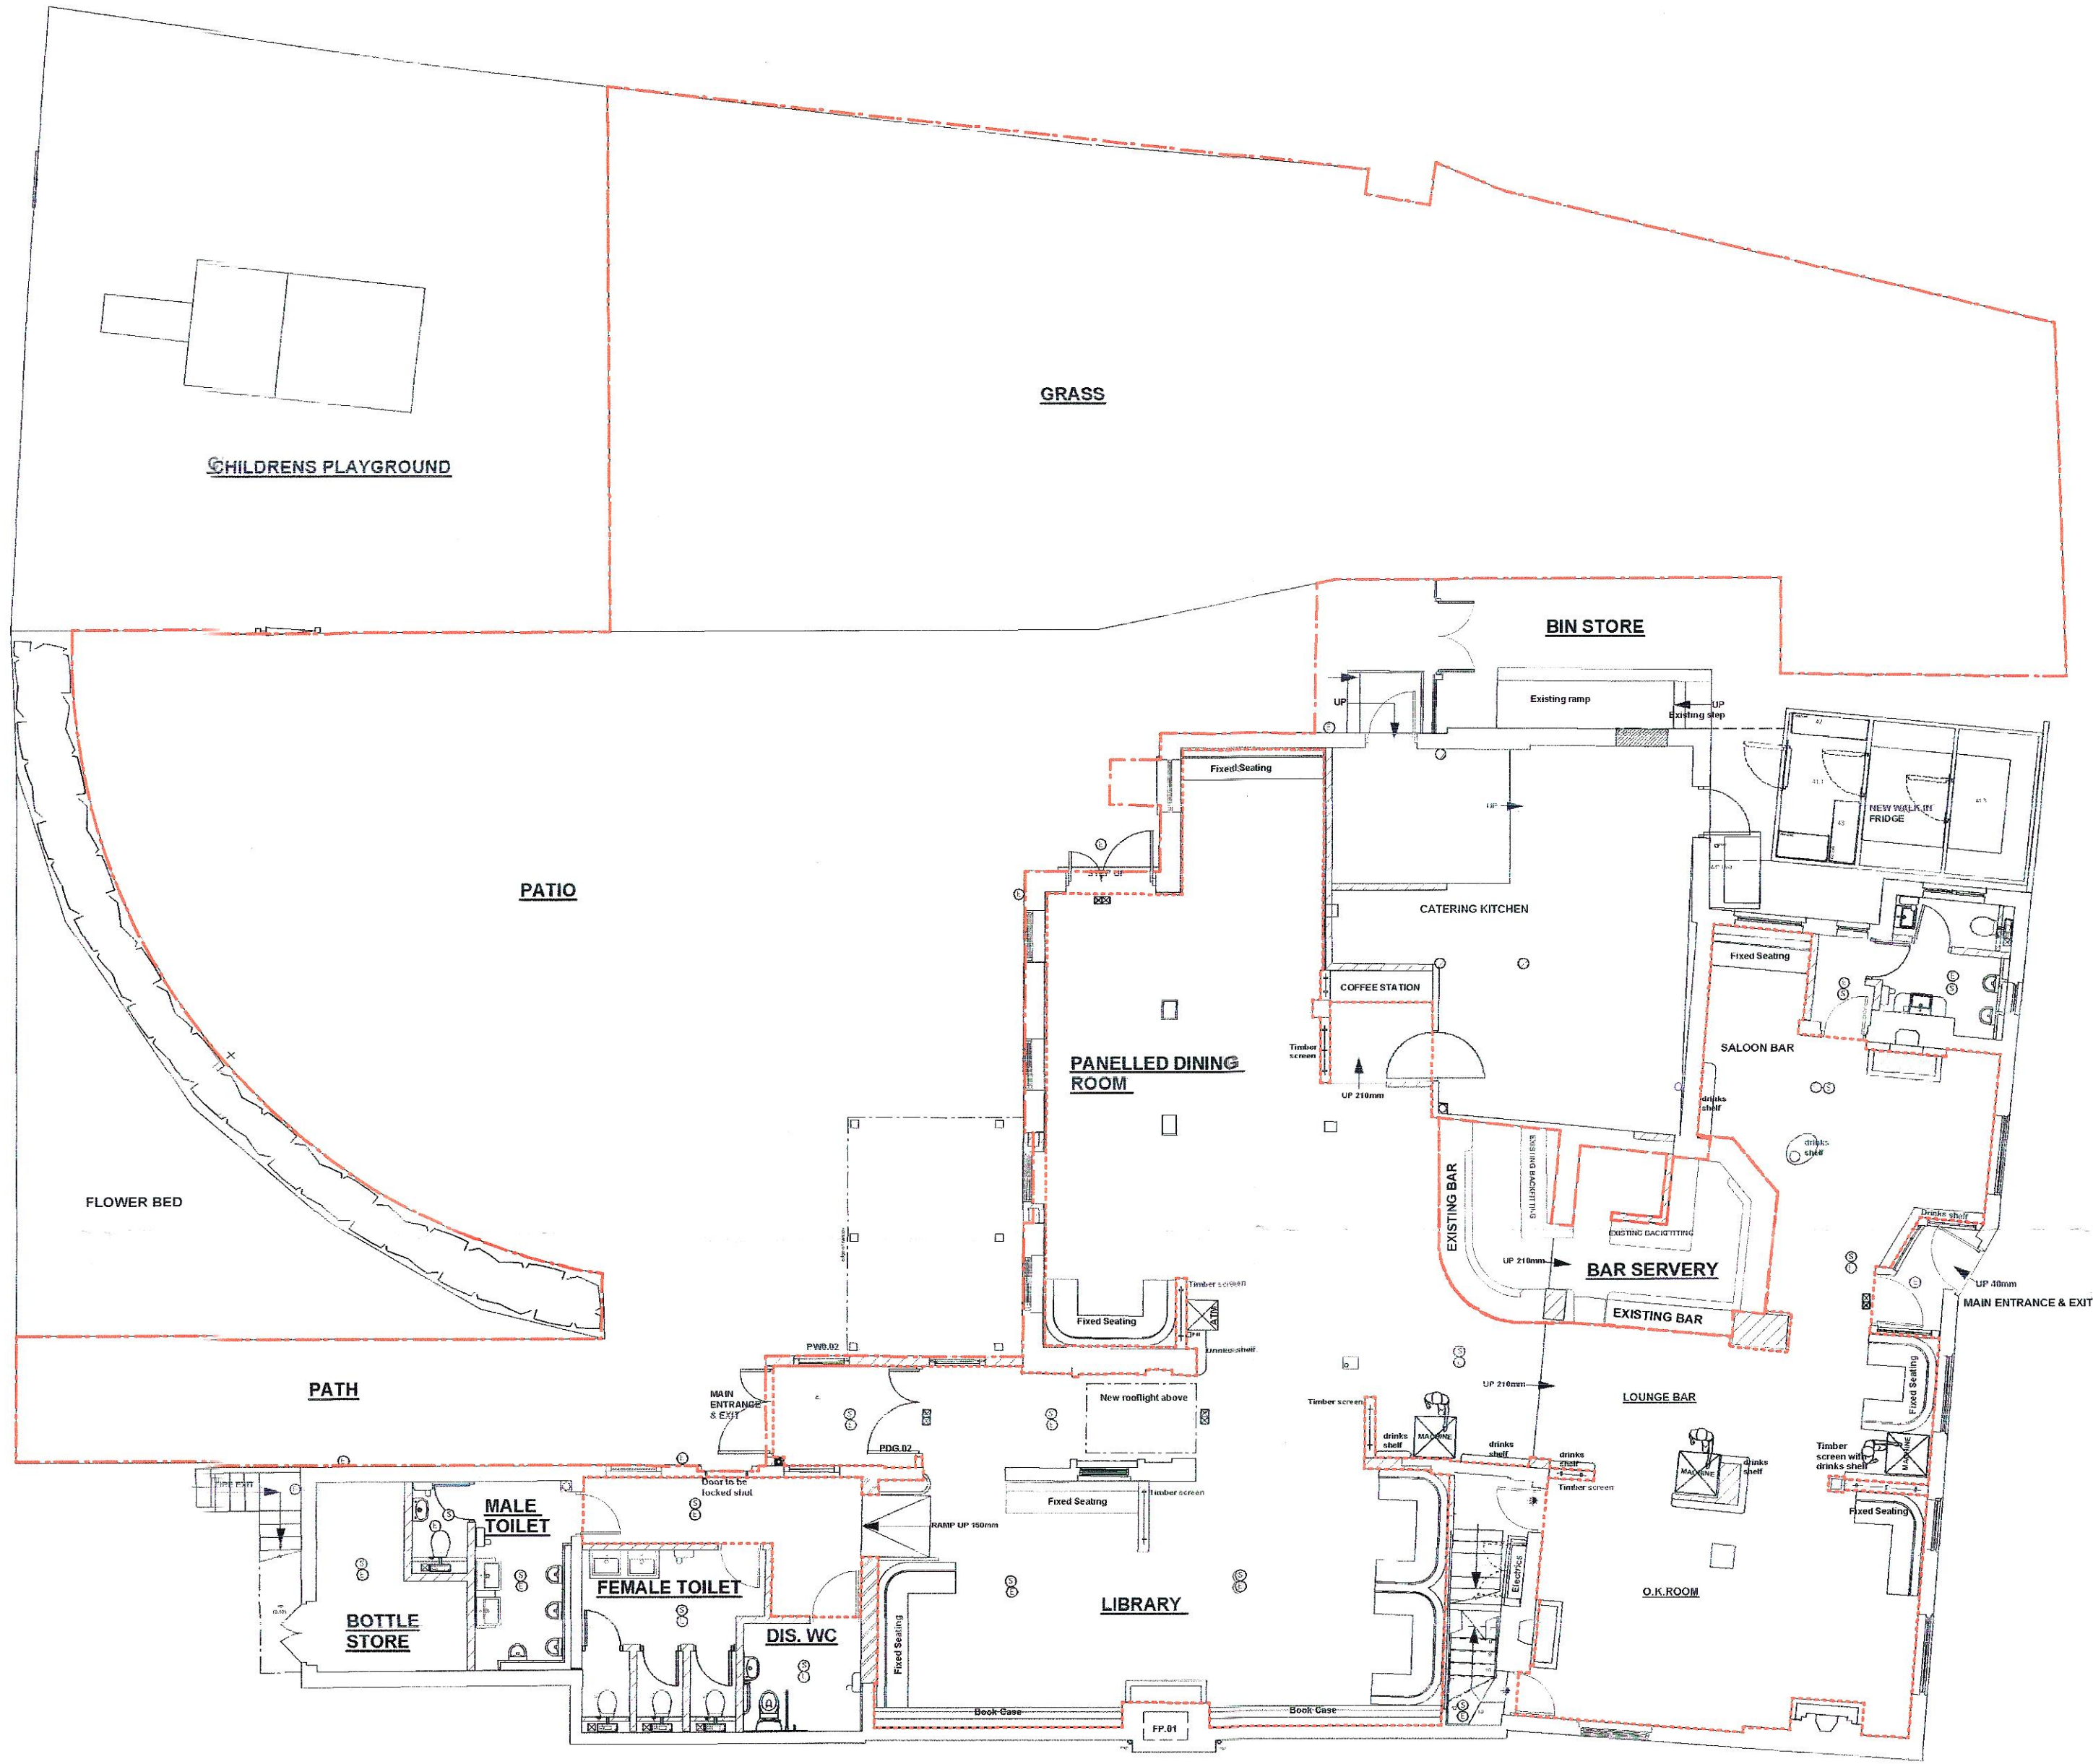

A PROPOSED GROUND FLOOR LICENSING PLAN
Scale: 1:100

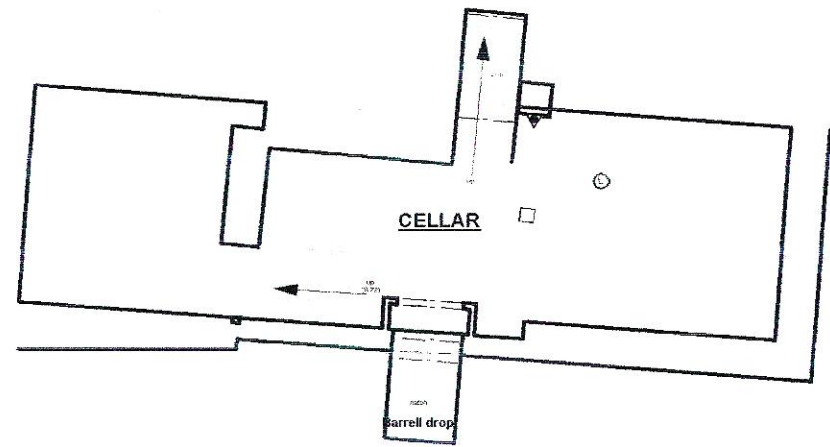

B PROPOSED CELLAR PLAN
Scale: 1:100

FIRE KEY	
	Fire Alarm - Smoke Detector
	Fire Alarm - Heat Detector
	Fire Alarm - Sounder
	Fire Alarm - Visual Indicator
	Fire Alarm - Call Point (break glass)
	Fire Alarm - Indicator Panel
	Internally illuminated Fire Exit Sign
	Emergency Light (3hr)
	Directional Arrow Sign
	Secure Door in Open Position Sign
	Fire Exit Sign
	Fire Door FD30S
	CCTV Camera
FIRE EXTINGUISHERS	
	Water
	CO2
	Fire Blanket
	Class F (Wet Chemical)
	Dry Powder
	Foam

PROPOSED LICENSING KEY	
GROSS AREA OF SITE (SQM)	9200
GROSS INTERNAL LICENSED CUSTOMER AREA (SQM)	248
GROSS INTERNAL BAR SERVERY AREA (SQM)	22
GROSS EXTERNAL LICENSED CUSTOMER AREA (SQM)	500

CLIENT:	GREENE KING PUB COMPANY	DRAWN BY:	LB
SITE:	BELL INN PH BREDHURST KENT	SCALE @ A1:	1:100
DRAWING TITLE:	PROPOSED LICENSING PLAN		2633.27.00

SAMPSON ASSOCIATES
ARCHITECTS & INTERIOR DESIGNERS
4407/8, THE BISCUIT FACTORY
TOWER BRIDGE BUSINESS COMPLEX, 100 CLEMENTS ROAD, LONDON SE16 4JG
TEL: +44(0)20 7394 8650 FAX: +44(0)20 7394 6851 E-MAIL: info@sampsonassociates.co.uk