


SECTIONS
 SCALE 1:250

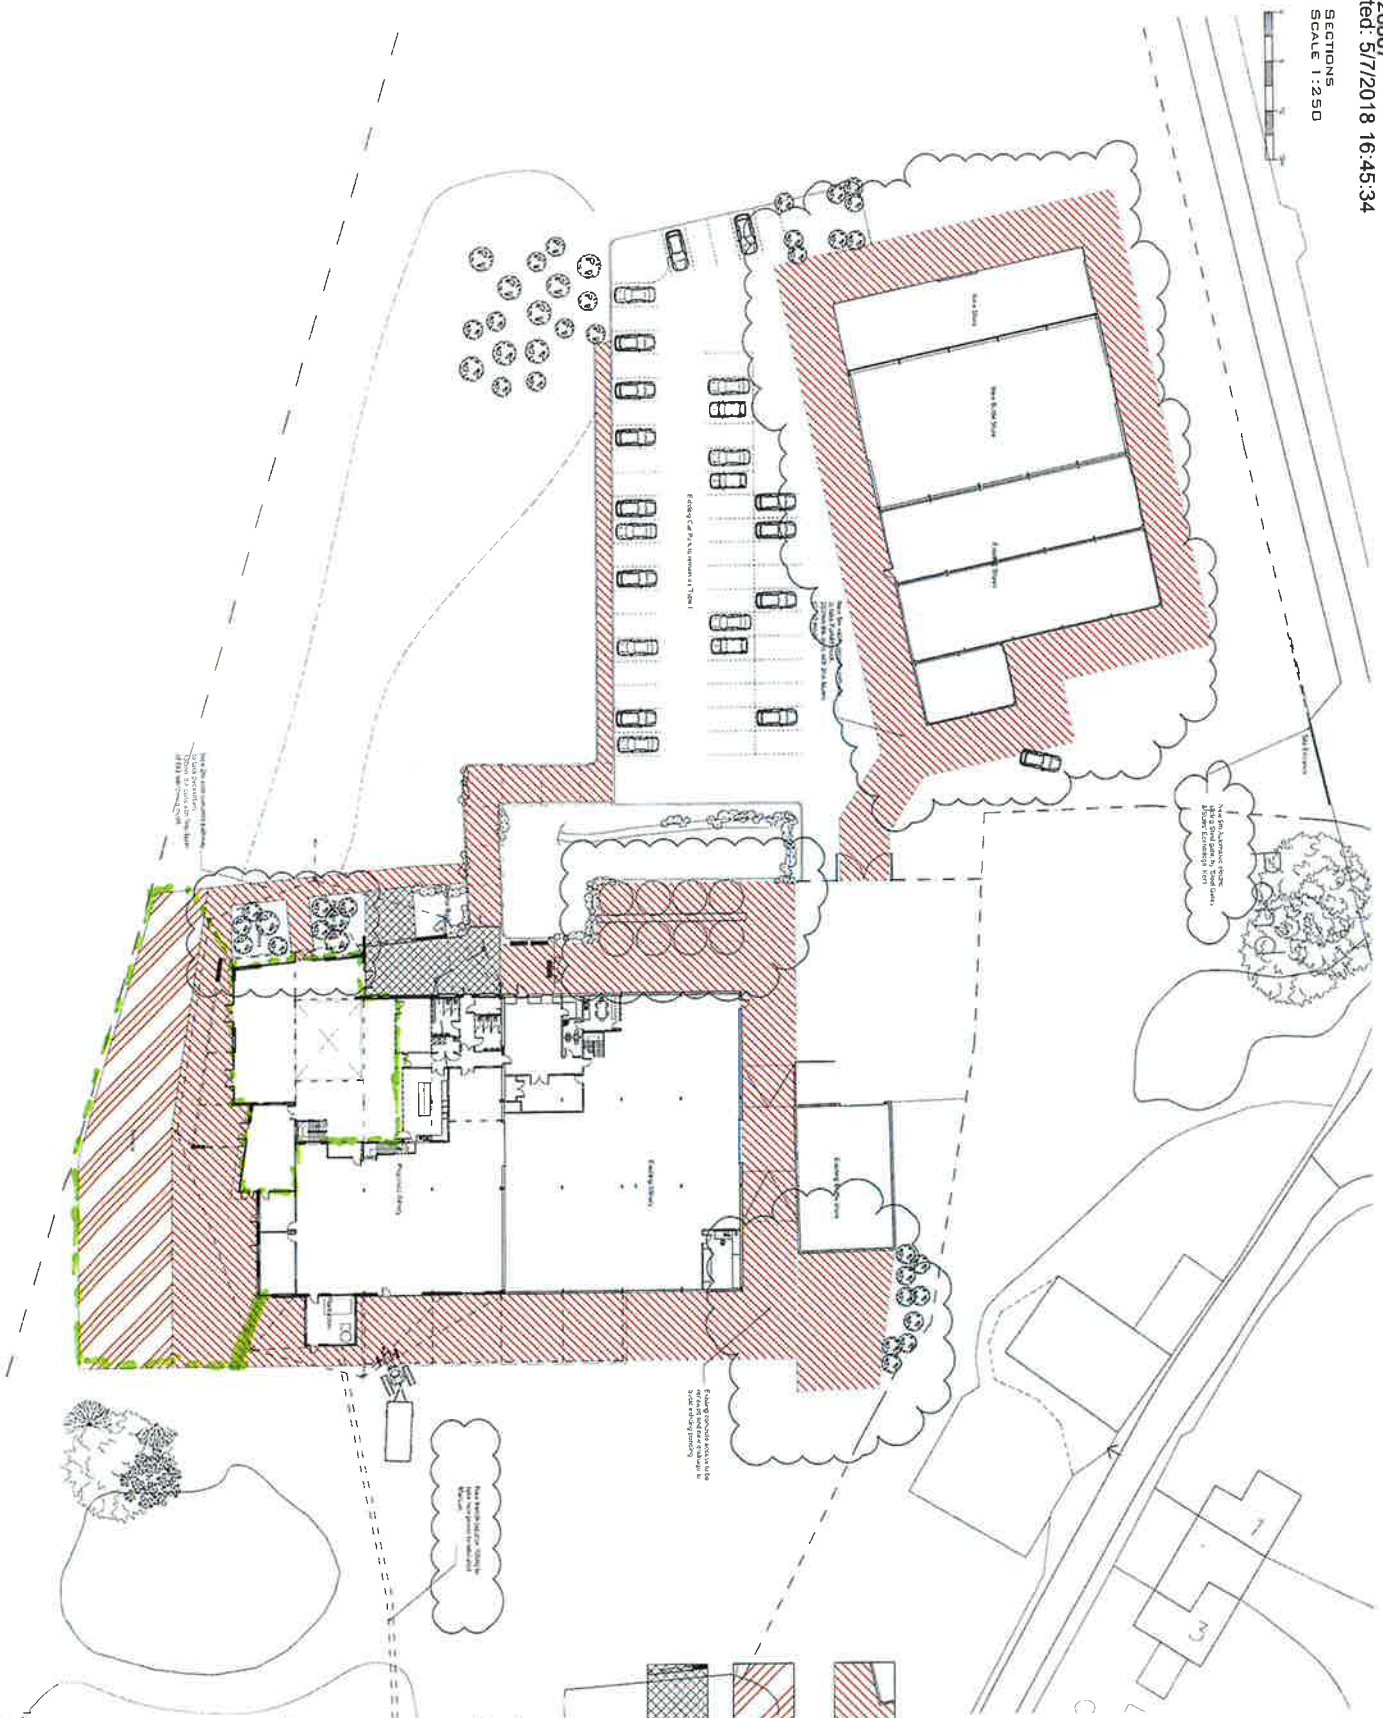

New Concrete Pathway
 for Fork Lift Access
 and existing made good

Composite Decking wood effect

600mm x 600mm Rustic Syle Stone slabs

Handmade brick, single
 glazed window

PROPOSED
 EXTERNAL WORKS

HUSH HEATH WINERY
 FIVE OAK LANE
 STAPLEHURST
 TN12 0HT


HUSH HEATH ESTATE



DESIGN QUARTER (UK) LTD

1:50/100 JULY 17 HH/BR/14 A


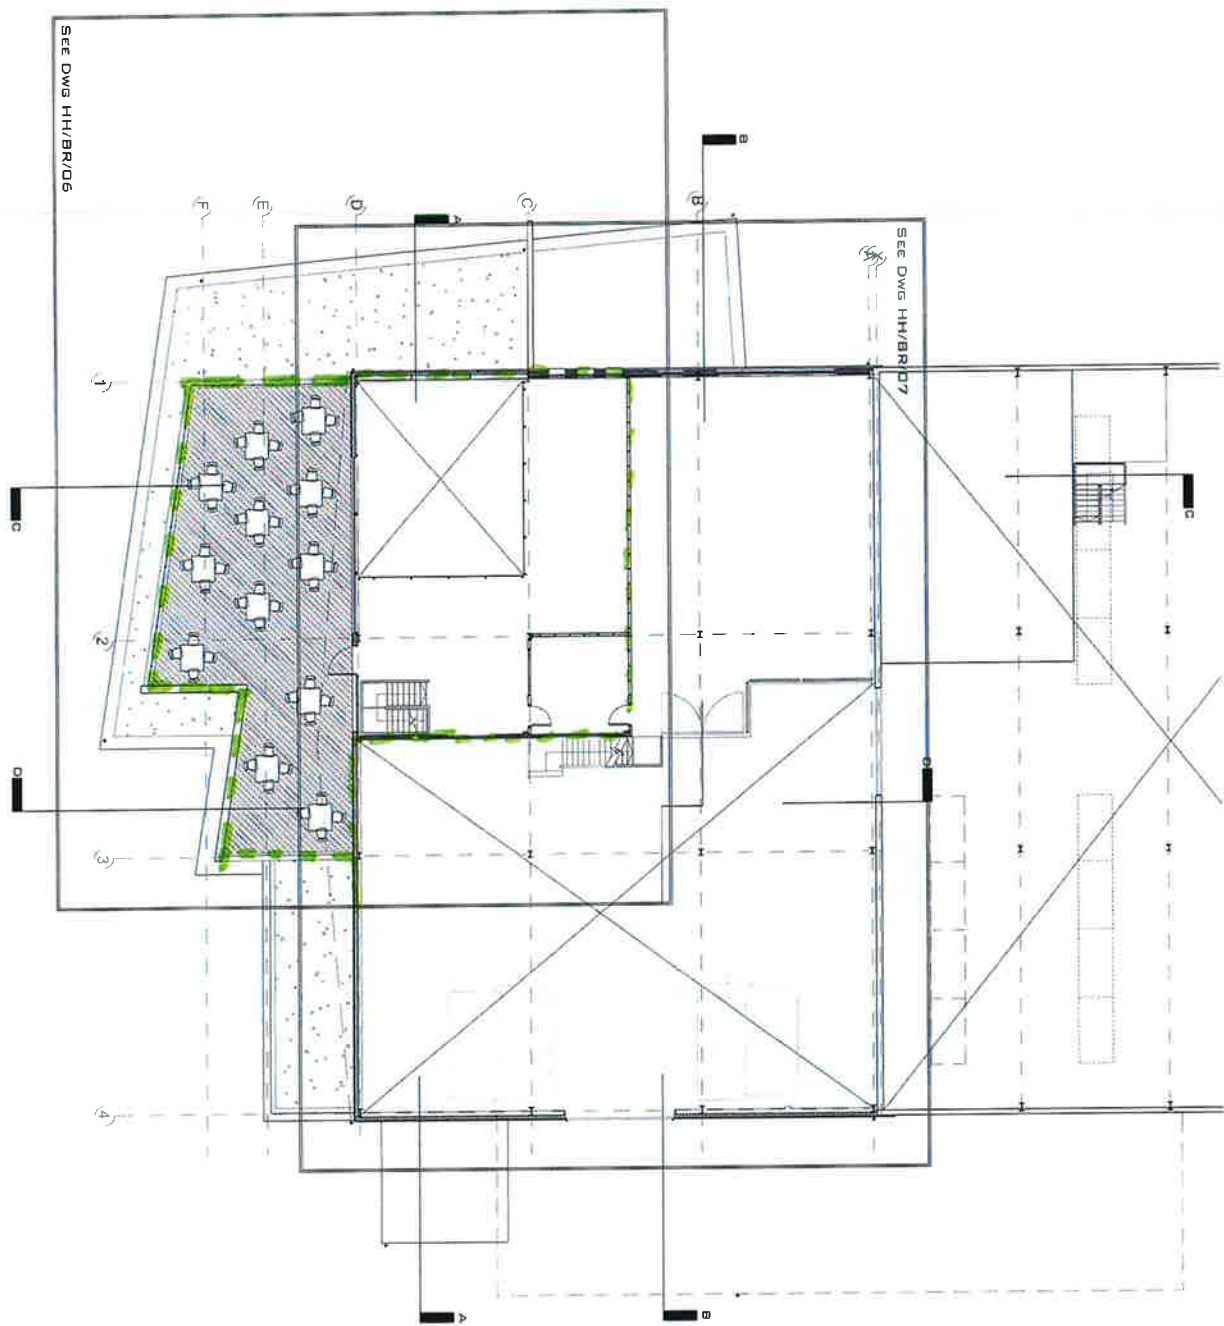

• DMEK
 FLOOR - NEW
 BUILDING TO BE
 ACCESSIBLE


PROPOSED MEZZANINE FLOOR PLAN
 HUSH HEATH WINERY
 FIVE OAK LANE
 STAPLEHURST
 TN12 0HT
 HUSH HEATH ESTATE



DESIGN QUARTER (UK) LTD






PROPOSED GROUND FLOOR PLAN 1 OF 3
 HUSH HEATH WINERY
 FIVE DAK LANE
 STAPLEHURST
 TN1 2 DHT
 HUSH HEATH ESTATE



DESIGN QUARTER (UK) LTD

1150 JUNE 17 11:58:02 A

