





















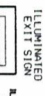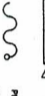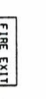



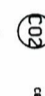







THE WHOLE PREMISES IS TO BE FITTED WITH A FIRE SPRINKLER SYSTEM

-  Licensed Area
 -  Staff Area
 -  Bar
 -  Toilets
RS UPDATED 12/7-3/2019

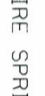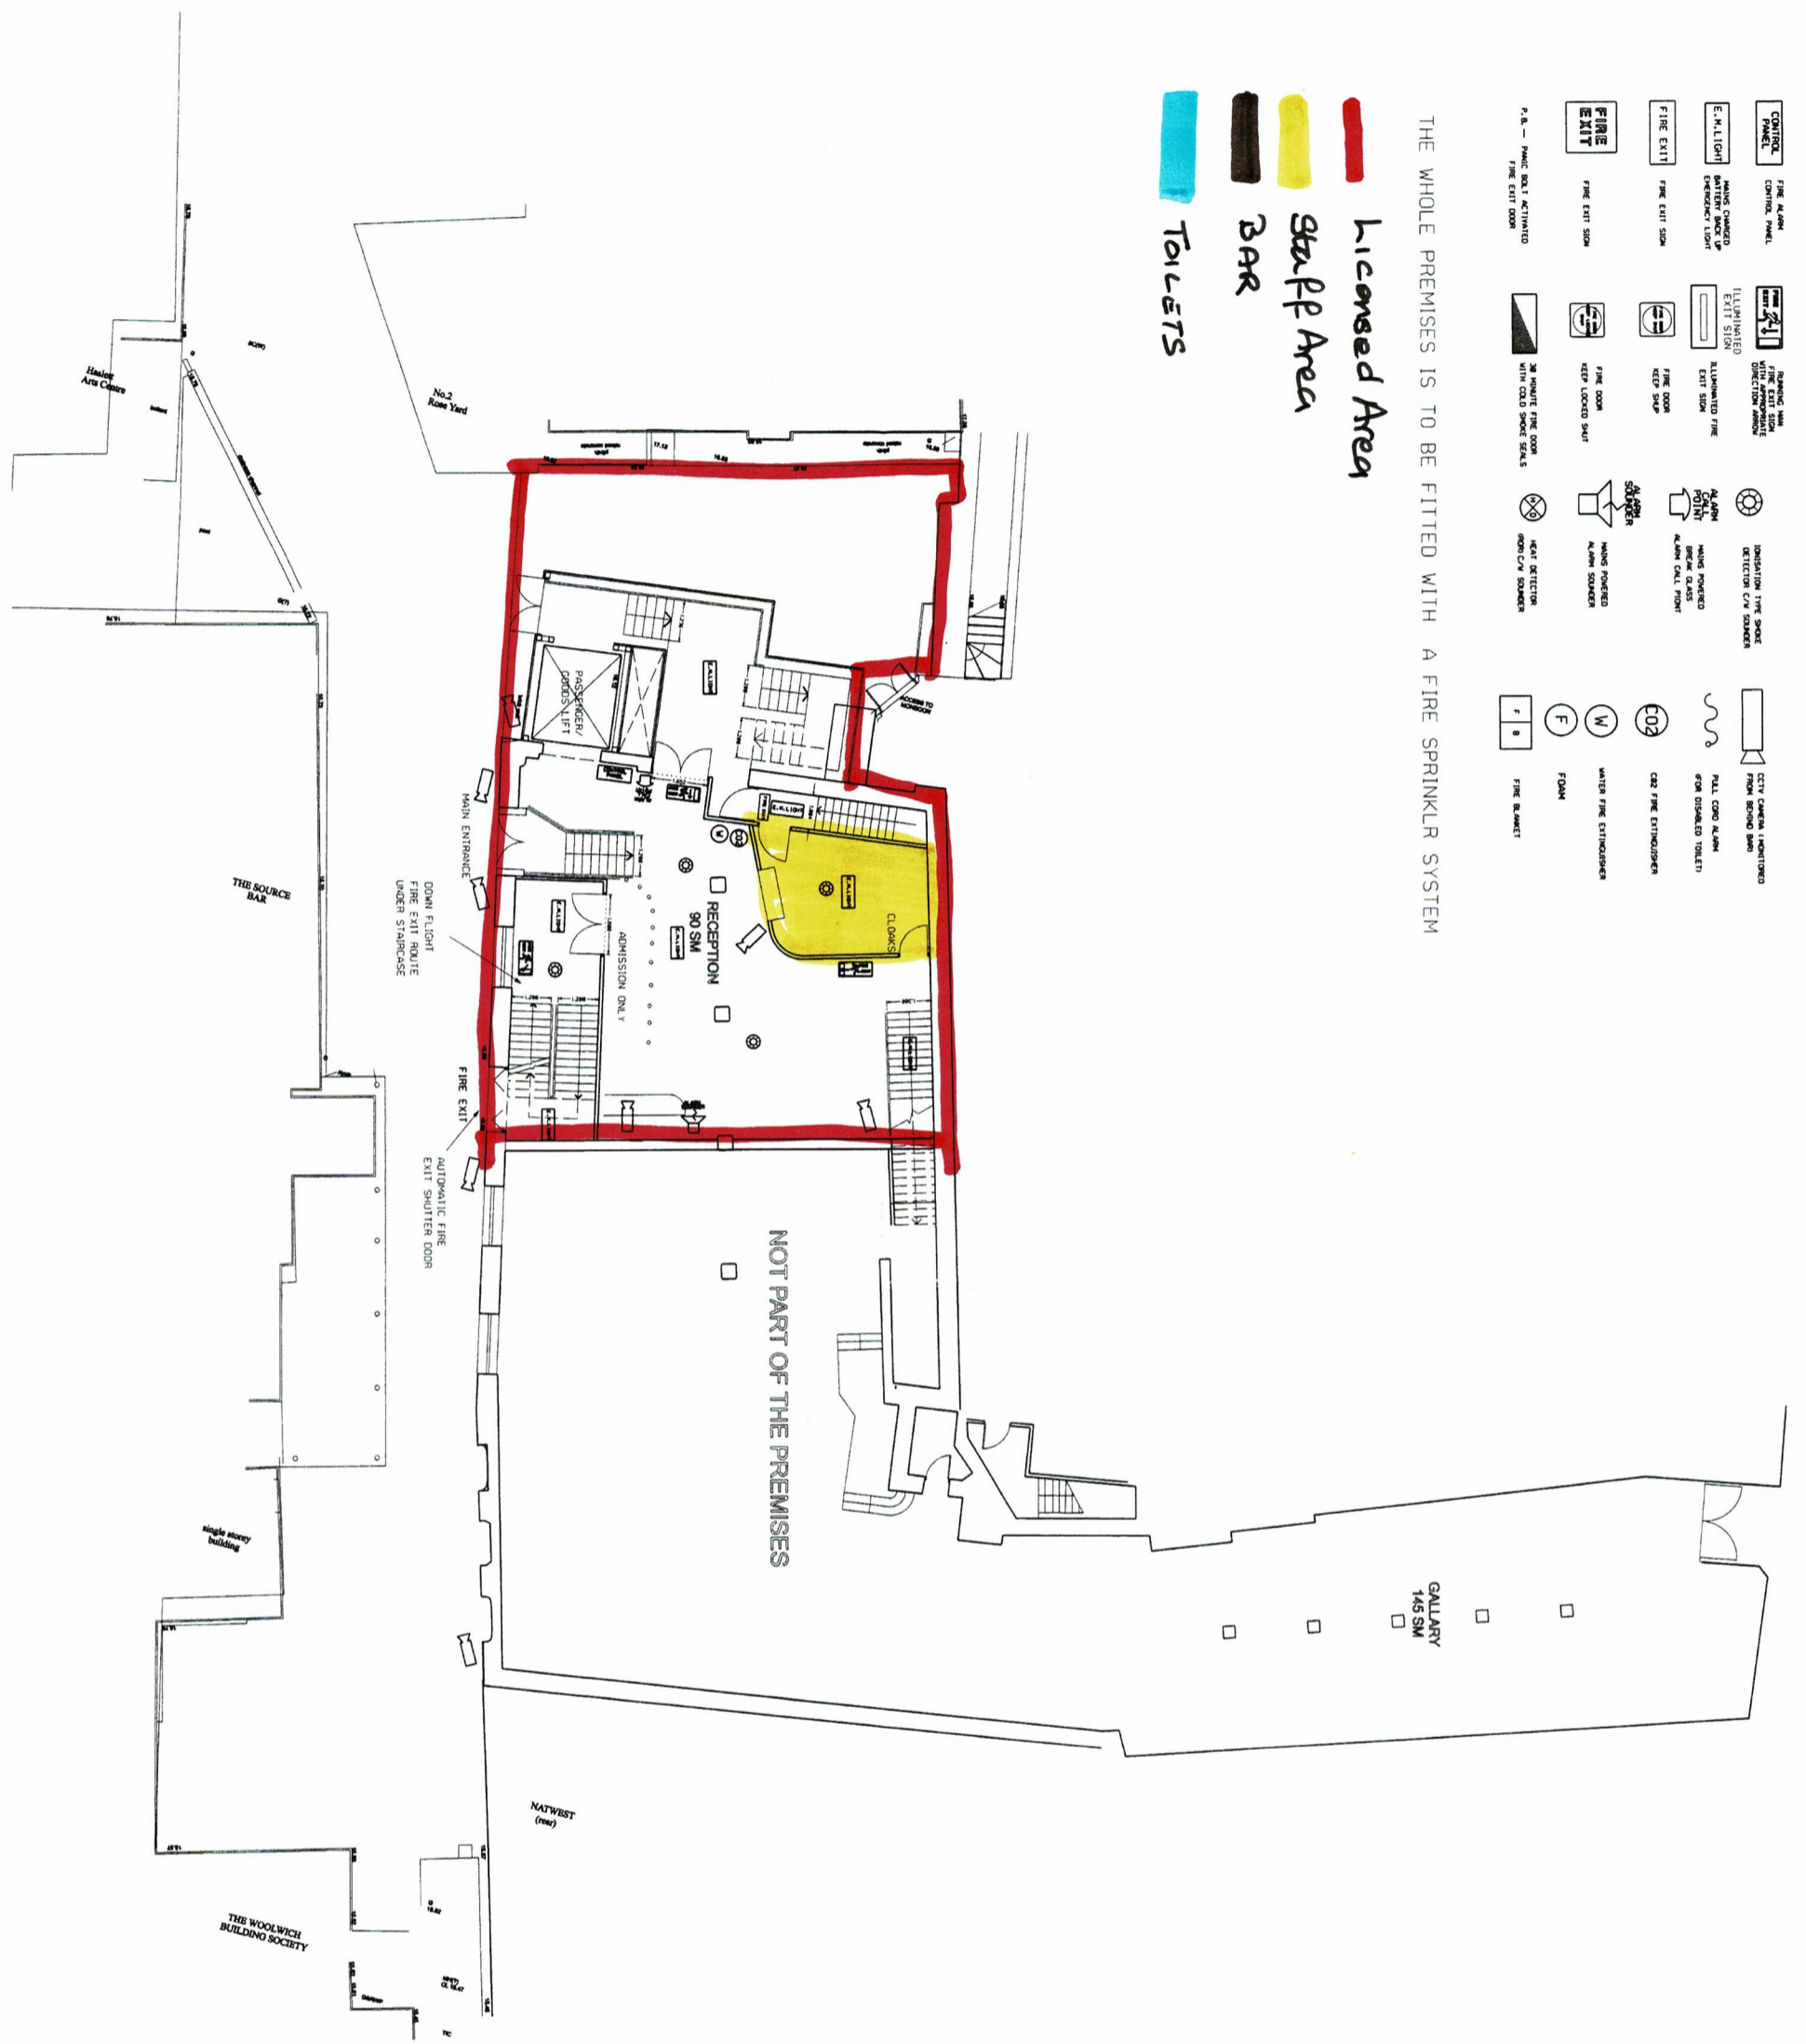PROPOSED EVENTS CENTRE THE W HOUSE
11-15 WEEK STREET MAIDSTONE KENT ME14 1QW

PROPOSED GROUND FLOOR PLAN

G.D. Potter
Chartered Architect

A1 (1:100) A3 (1:200)


20190502

RS


THE WHOLE PREMISES IS TO BE FITTED WITH A FIRE SPRINKLER SYSTEM

- Licensed Area
- Staff Area
- Bar
- Toilets

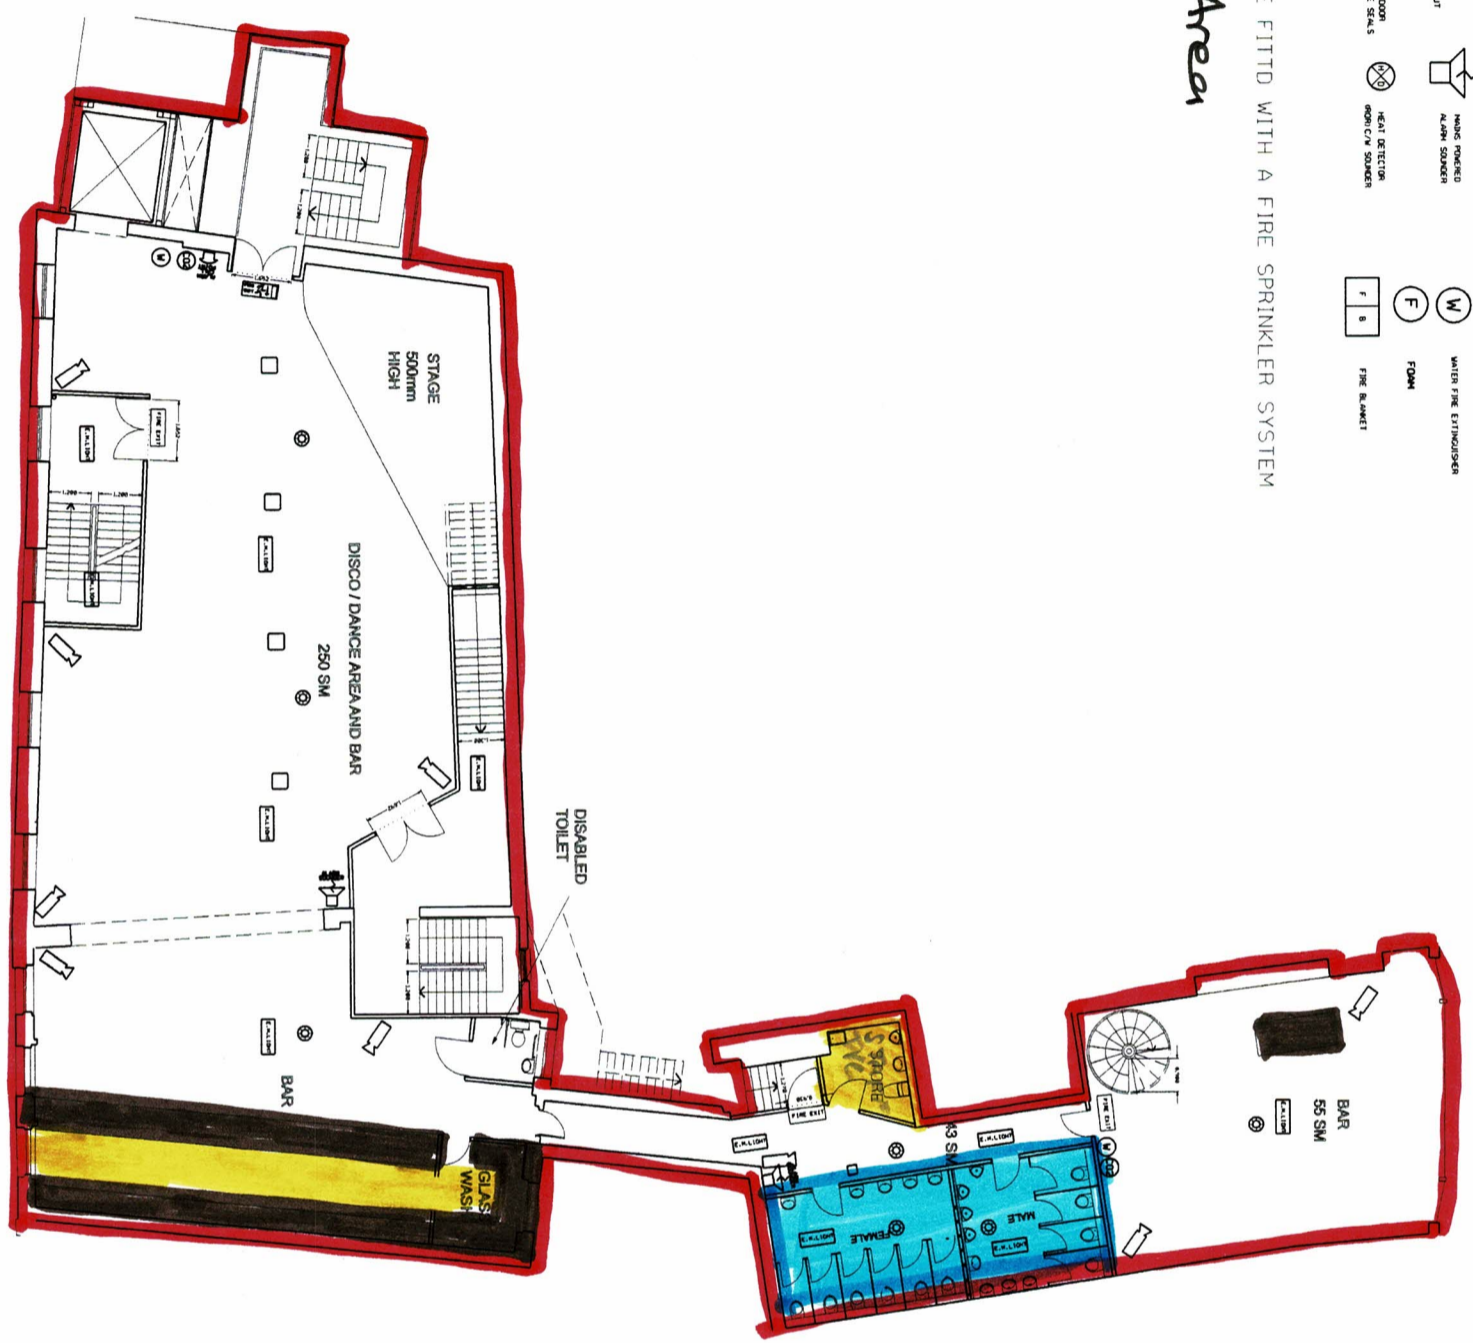


R5 UPDATED 12/03/2019

PROPOSED EVENTS CENTRE THE W/HOUSE
11-15 WEEK STREET/MAIDSTONE KENT ME14 1QW


PROPOSED FIRST FLOOR PLAN

G.D.Potter
Chartered Architect

Scale A1 (1:100) A3 (1:200)
Date 20/19/05/03
R5

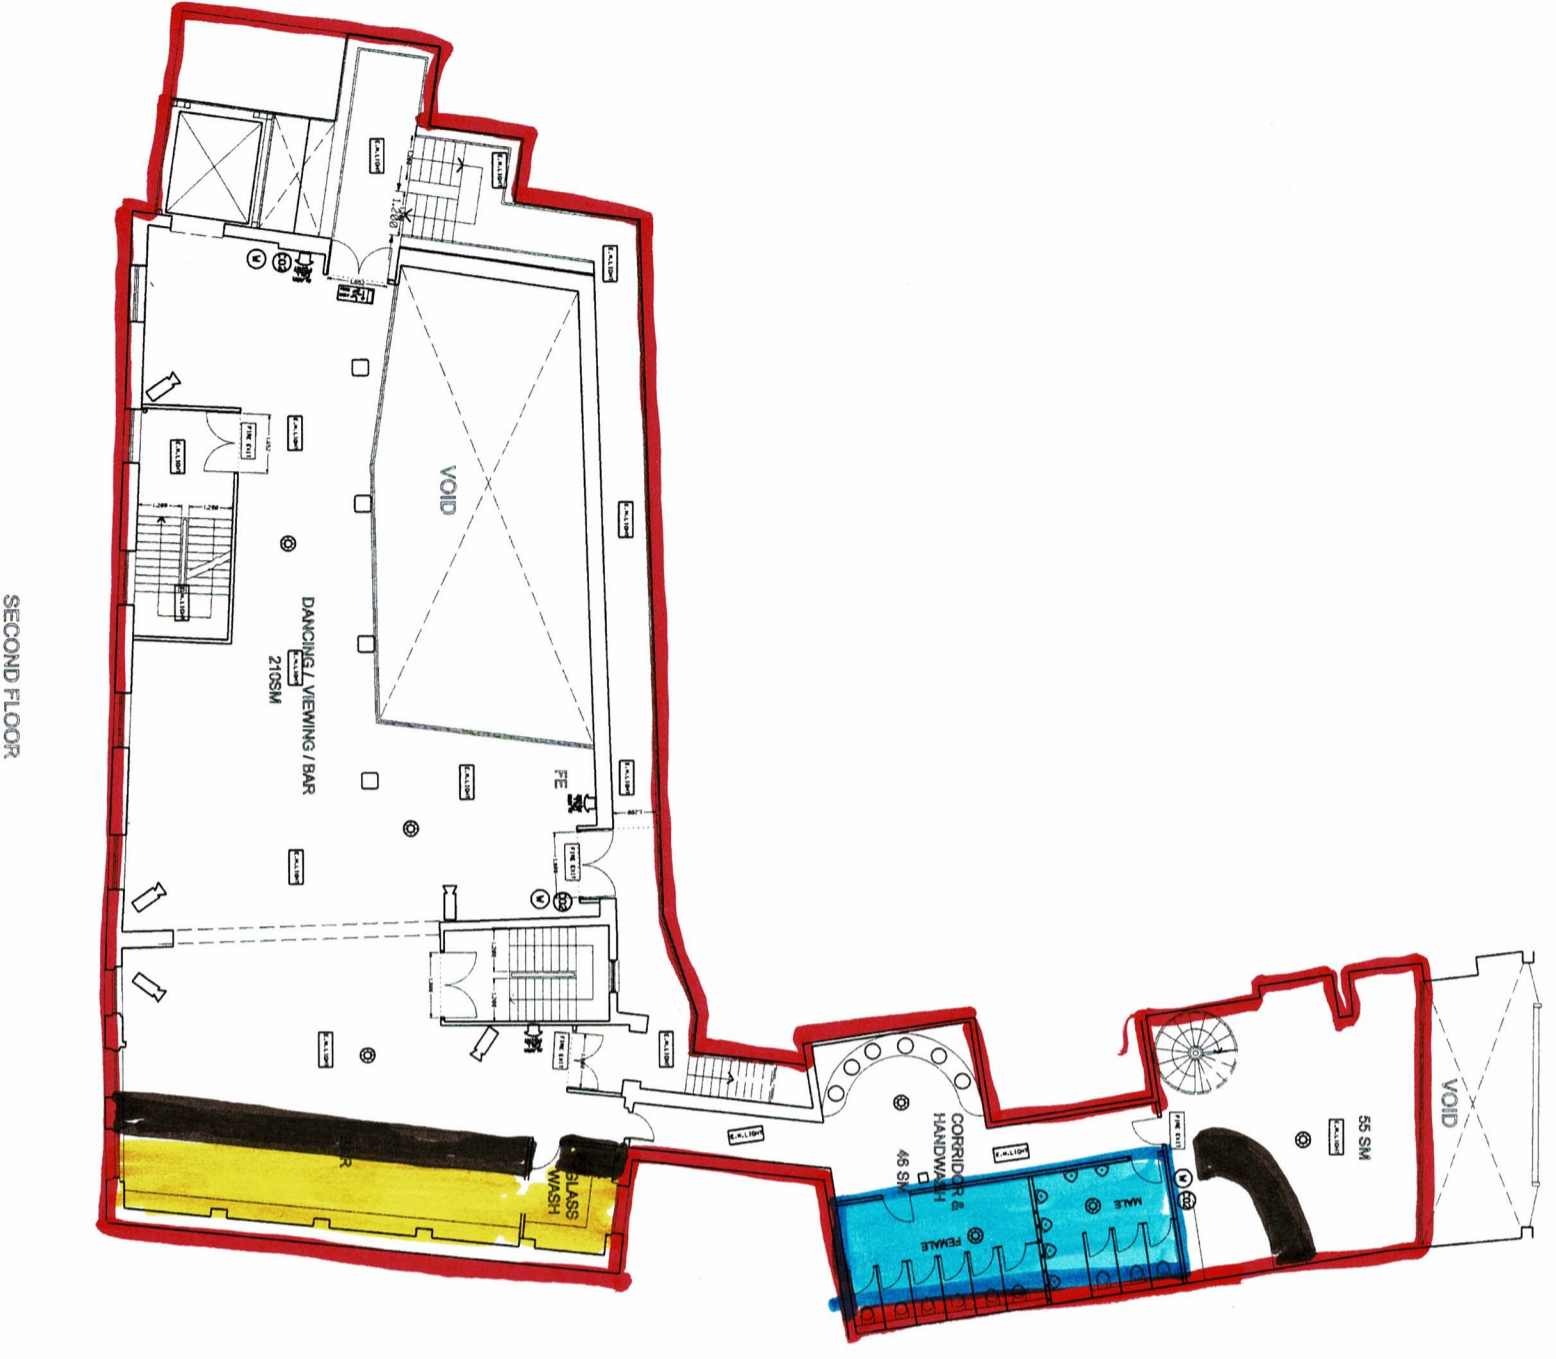

SECOND FLOOR

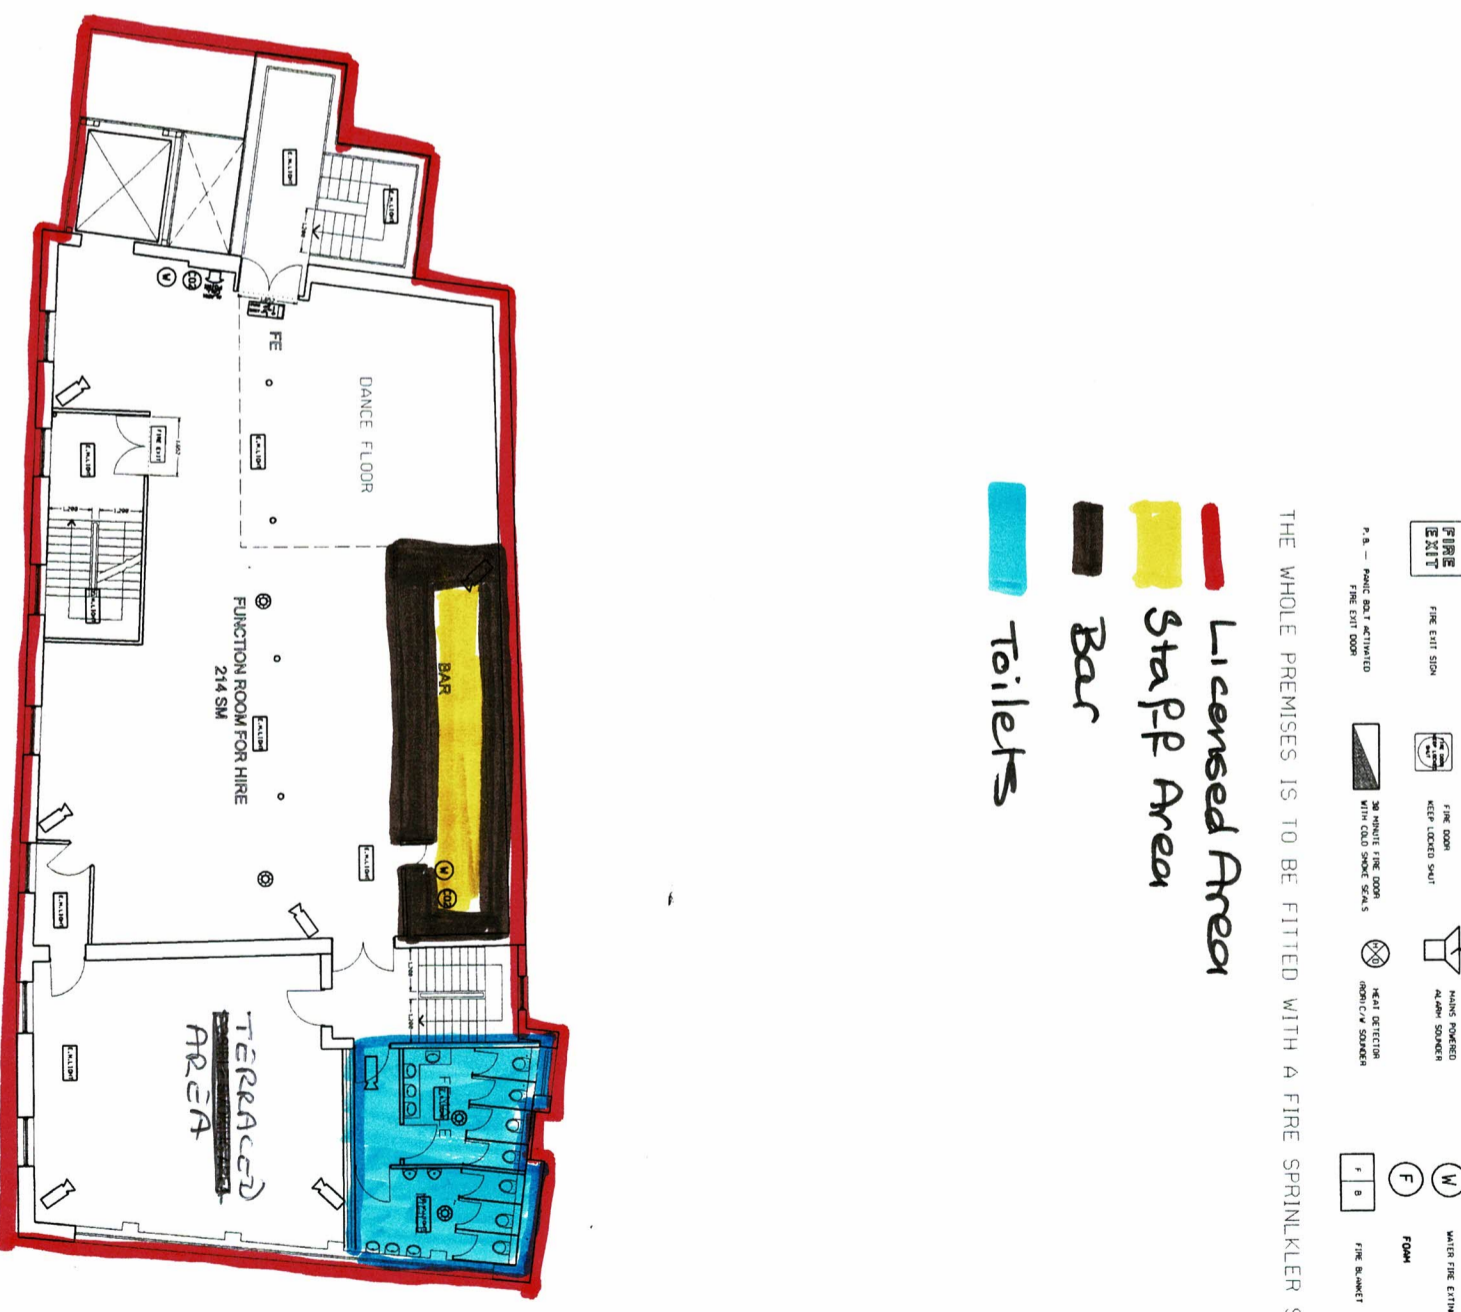

THIRD FLOOR

- Licensed Area
- Staff Area
- Bar
- Toilets

THE WHOLE PREMISES IS TO BE FITTED WITH A FIRE SPRINKLER SYSTEM


R5 UPDATED 12/03/2019

PROPOSED EVENTS CENTRE THE W HOUSE
11-15 WEEK STREET/AIDSTONE KENT ME14 1QW

PROPOSED SECOND AND THIRD FLOOR PLANS


G.D.Potter
Chartered Architect


DATE: A1 (1:1:00) A3 (1:200)

20190504

R4

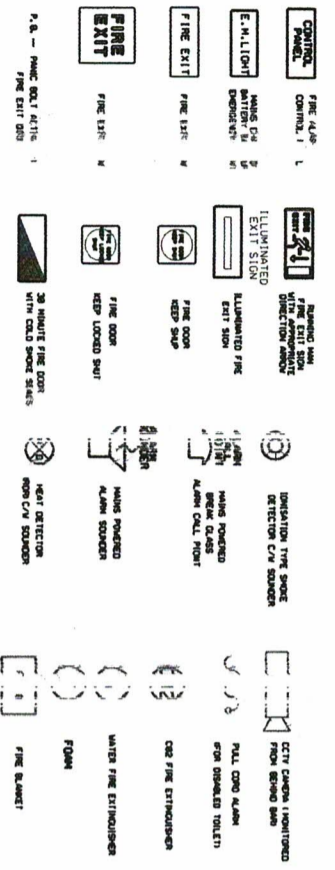

THE WHOLE PREMISES IS TO BE FITTED WITH A FIRE SPRINKLER SYSTEM



Staff Area



RS UPDATED 12/03/2019
 RS KITCHEN ADDED 14.03.2019

PROPOSED EVENTS CENTRE THE W HOUSE
 11-15 WEEK STREET MAIDSTONE KENT ME14 1QW

PROPOSED BASEMENT PLAN

G.D. Potter
 Chartered Architect

2019/06/01

RS