


LEGEND	
	DENOTES SITE BOUNDARY
	DENOTES WORKING AREA FOR FOOTPATH/CYCLE LINK

HEALTH & SAFETY:
 ALL WORKS TO BE CARRIED OUT BY A CONTRACTOR COMPETENT TO UNDERTAKE THE CONSTRUCTION OF WORKS AS INDICATED ON THIS DRAWING. THIS DRAWING IS TO BE READ IN CONJUNCTION WITH THE JOB SPECIFIC RISK ASSESSMENT. THE HAZARDS NOTED ARE IN ADDITION TO THE NORMAL HAZARDS AND RISKS FACED BY A COMPETENT CONTRACTOR WHEN DEALING WITH THE TYPE OF WORKS DETAILED ON THIS DRAWING

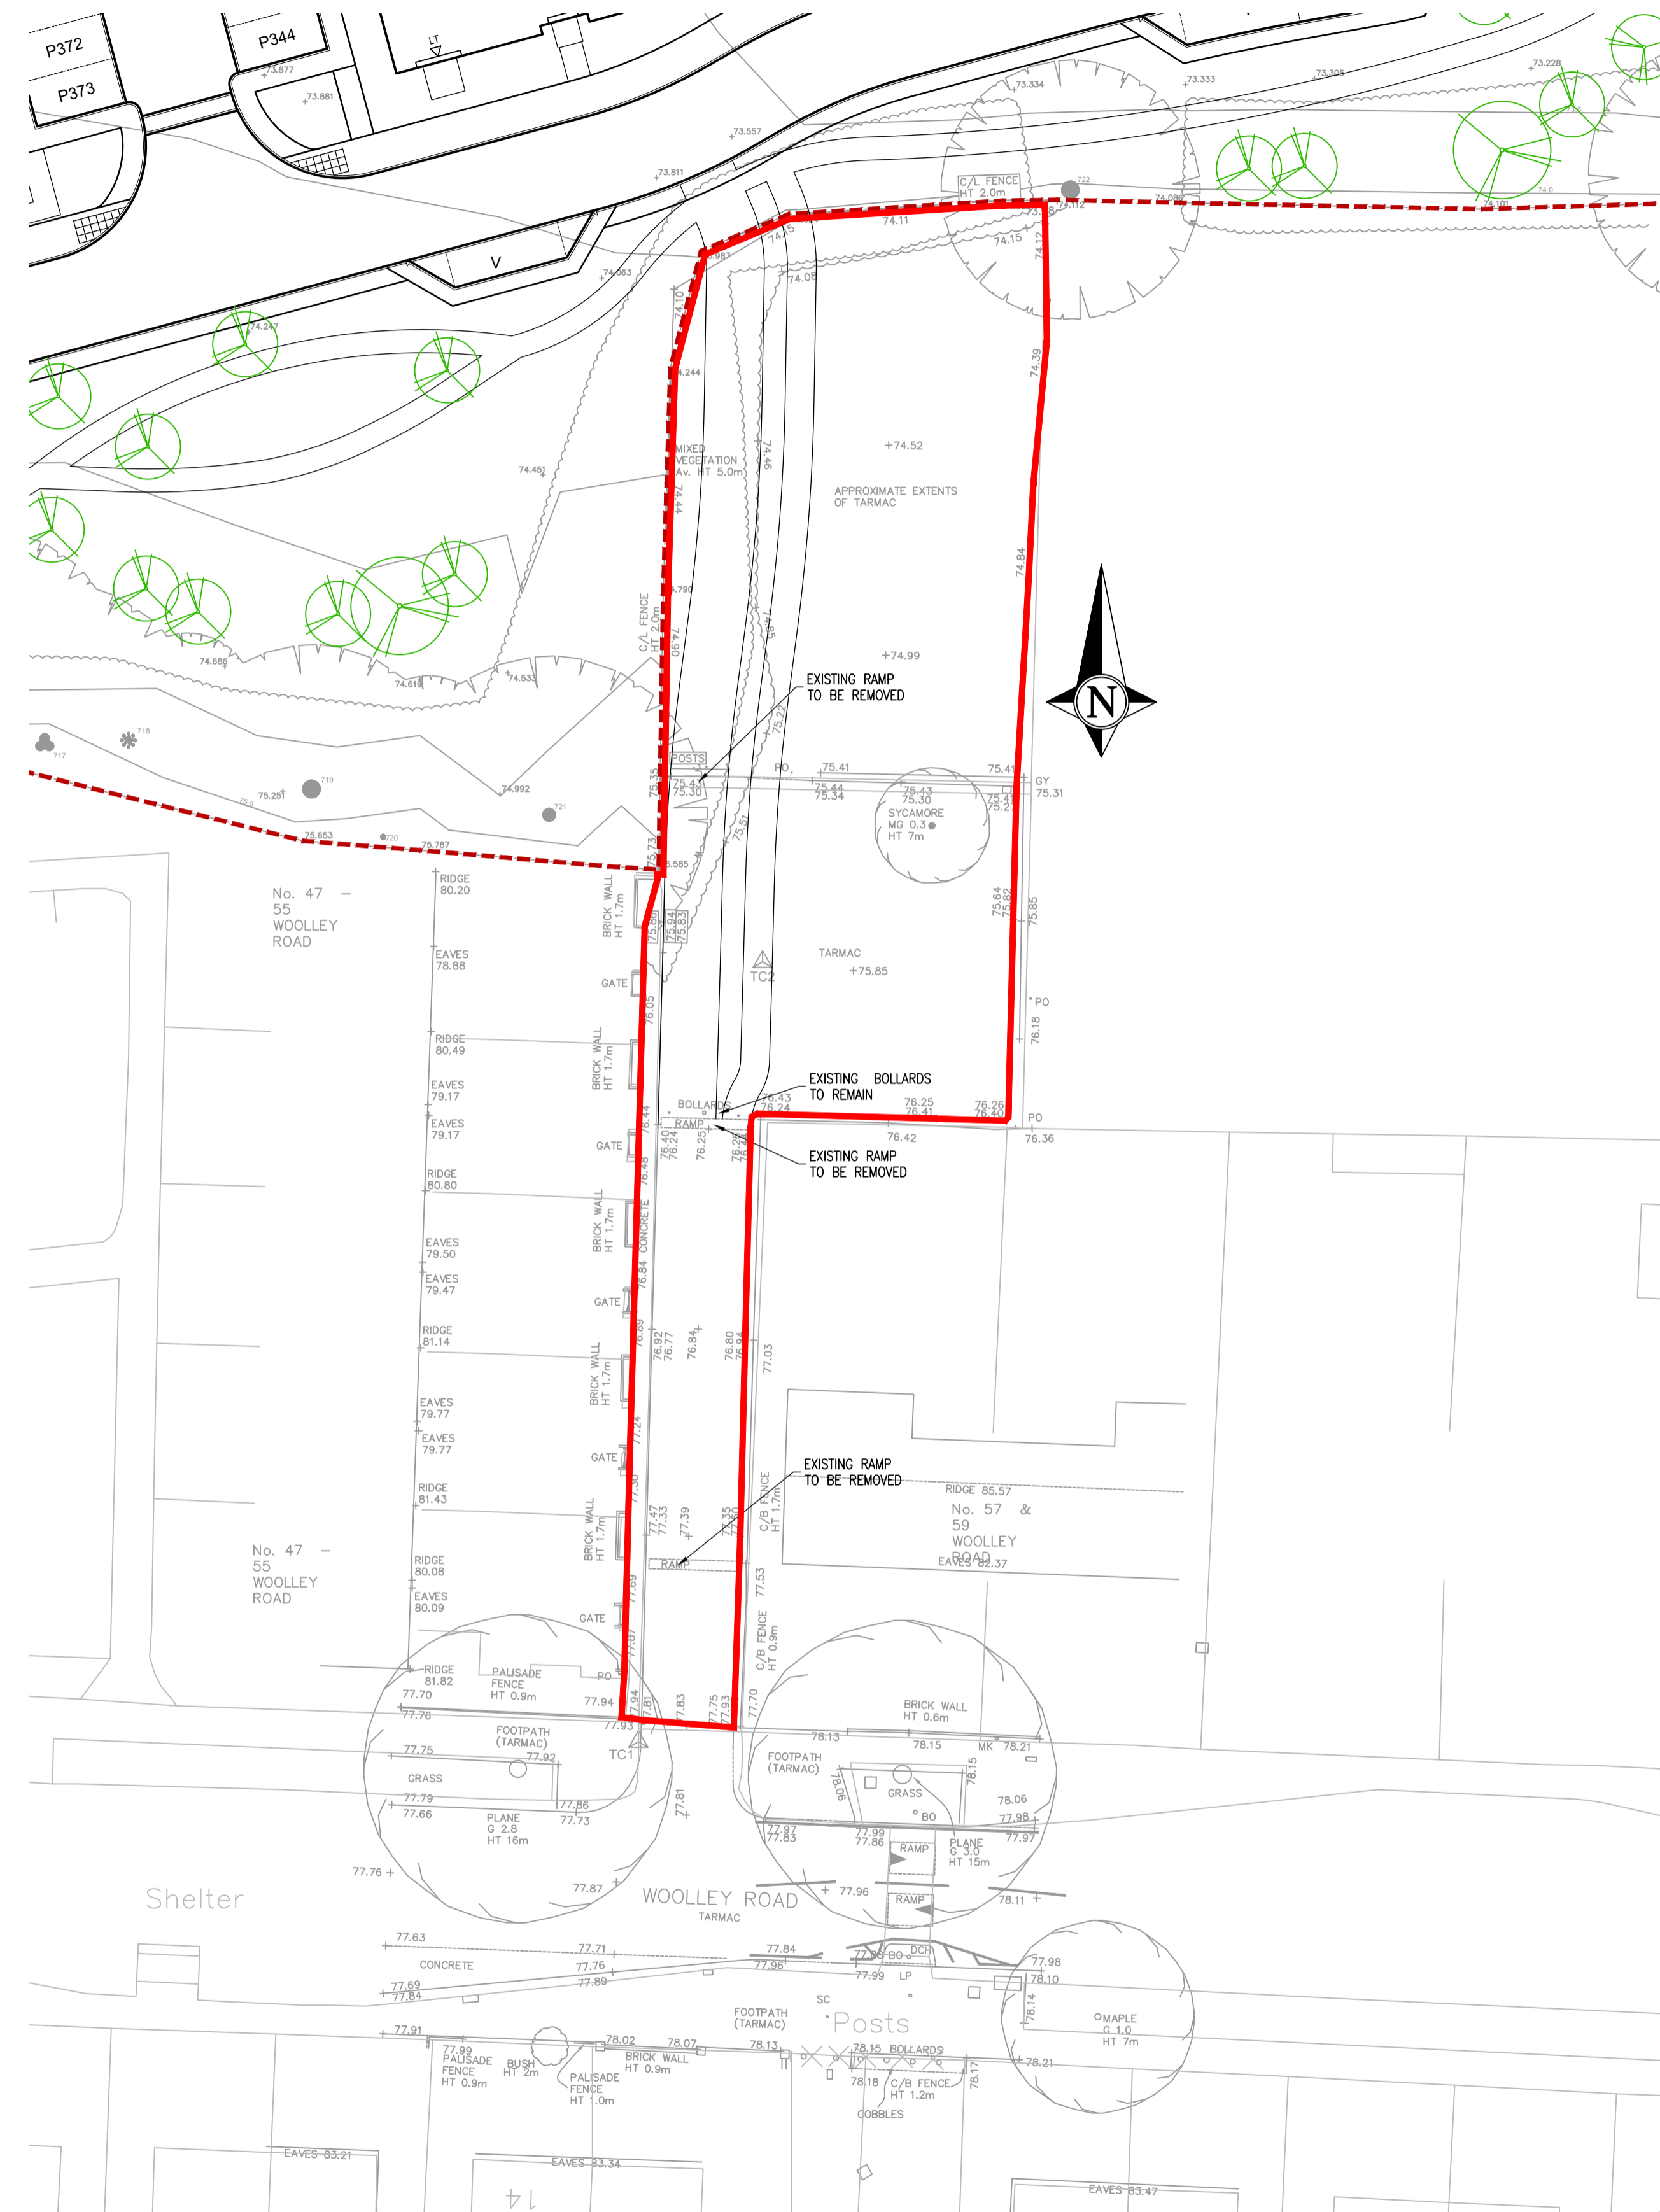

PRELIMINARY

Rev.	Date	Description
C1	25/02/22	CONSTRUCTION ISSUE

Original size 100mm - this print may be reduced

Note: All dimensions, materials and workmanship in accordance with NHBC standards and Building Regulations.
 Do not scale from this drawing. All dimensions to be verified with the drawing office.
 All dimensions shown are structural unless otherwise stated.

Bellway

Kent
 30 Tower View
 Kings Hill
 West Malling
 Kent ME19 4UY
 Telephone 01732 879750
 www.bellway.co.uk

Project
**CHURCH ROAD
 OTHAM**

Drawing Title
**WOOLLEY ROAD
 OFF-SITE CYCLE/FOOTPATH
 LINK**

Scale	Date	Drawn	Approved
1:250	12/22	PJ	MD

Drawing No	Rev.
CK_CIVIL_1010-2	P1