


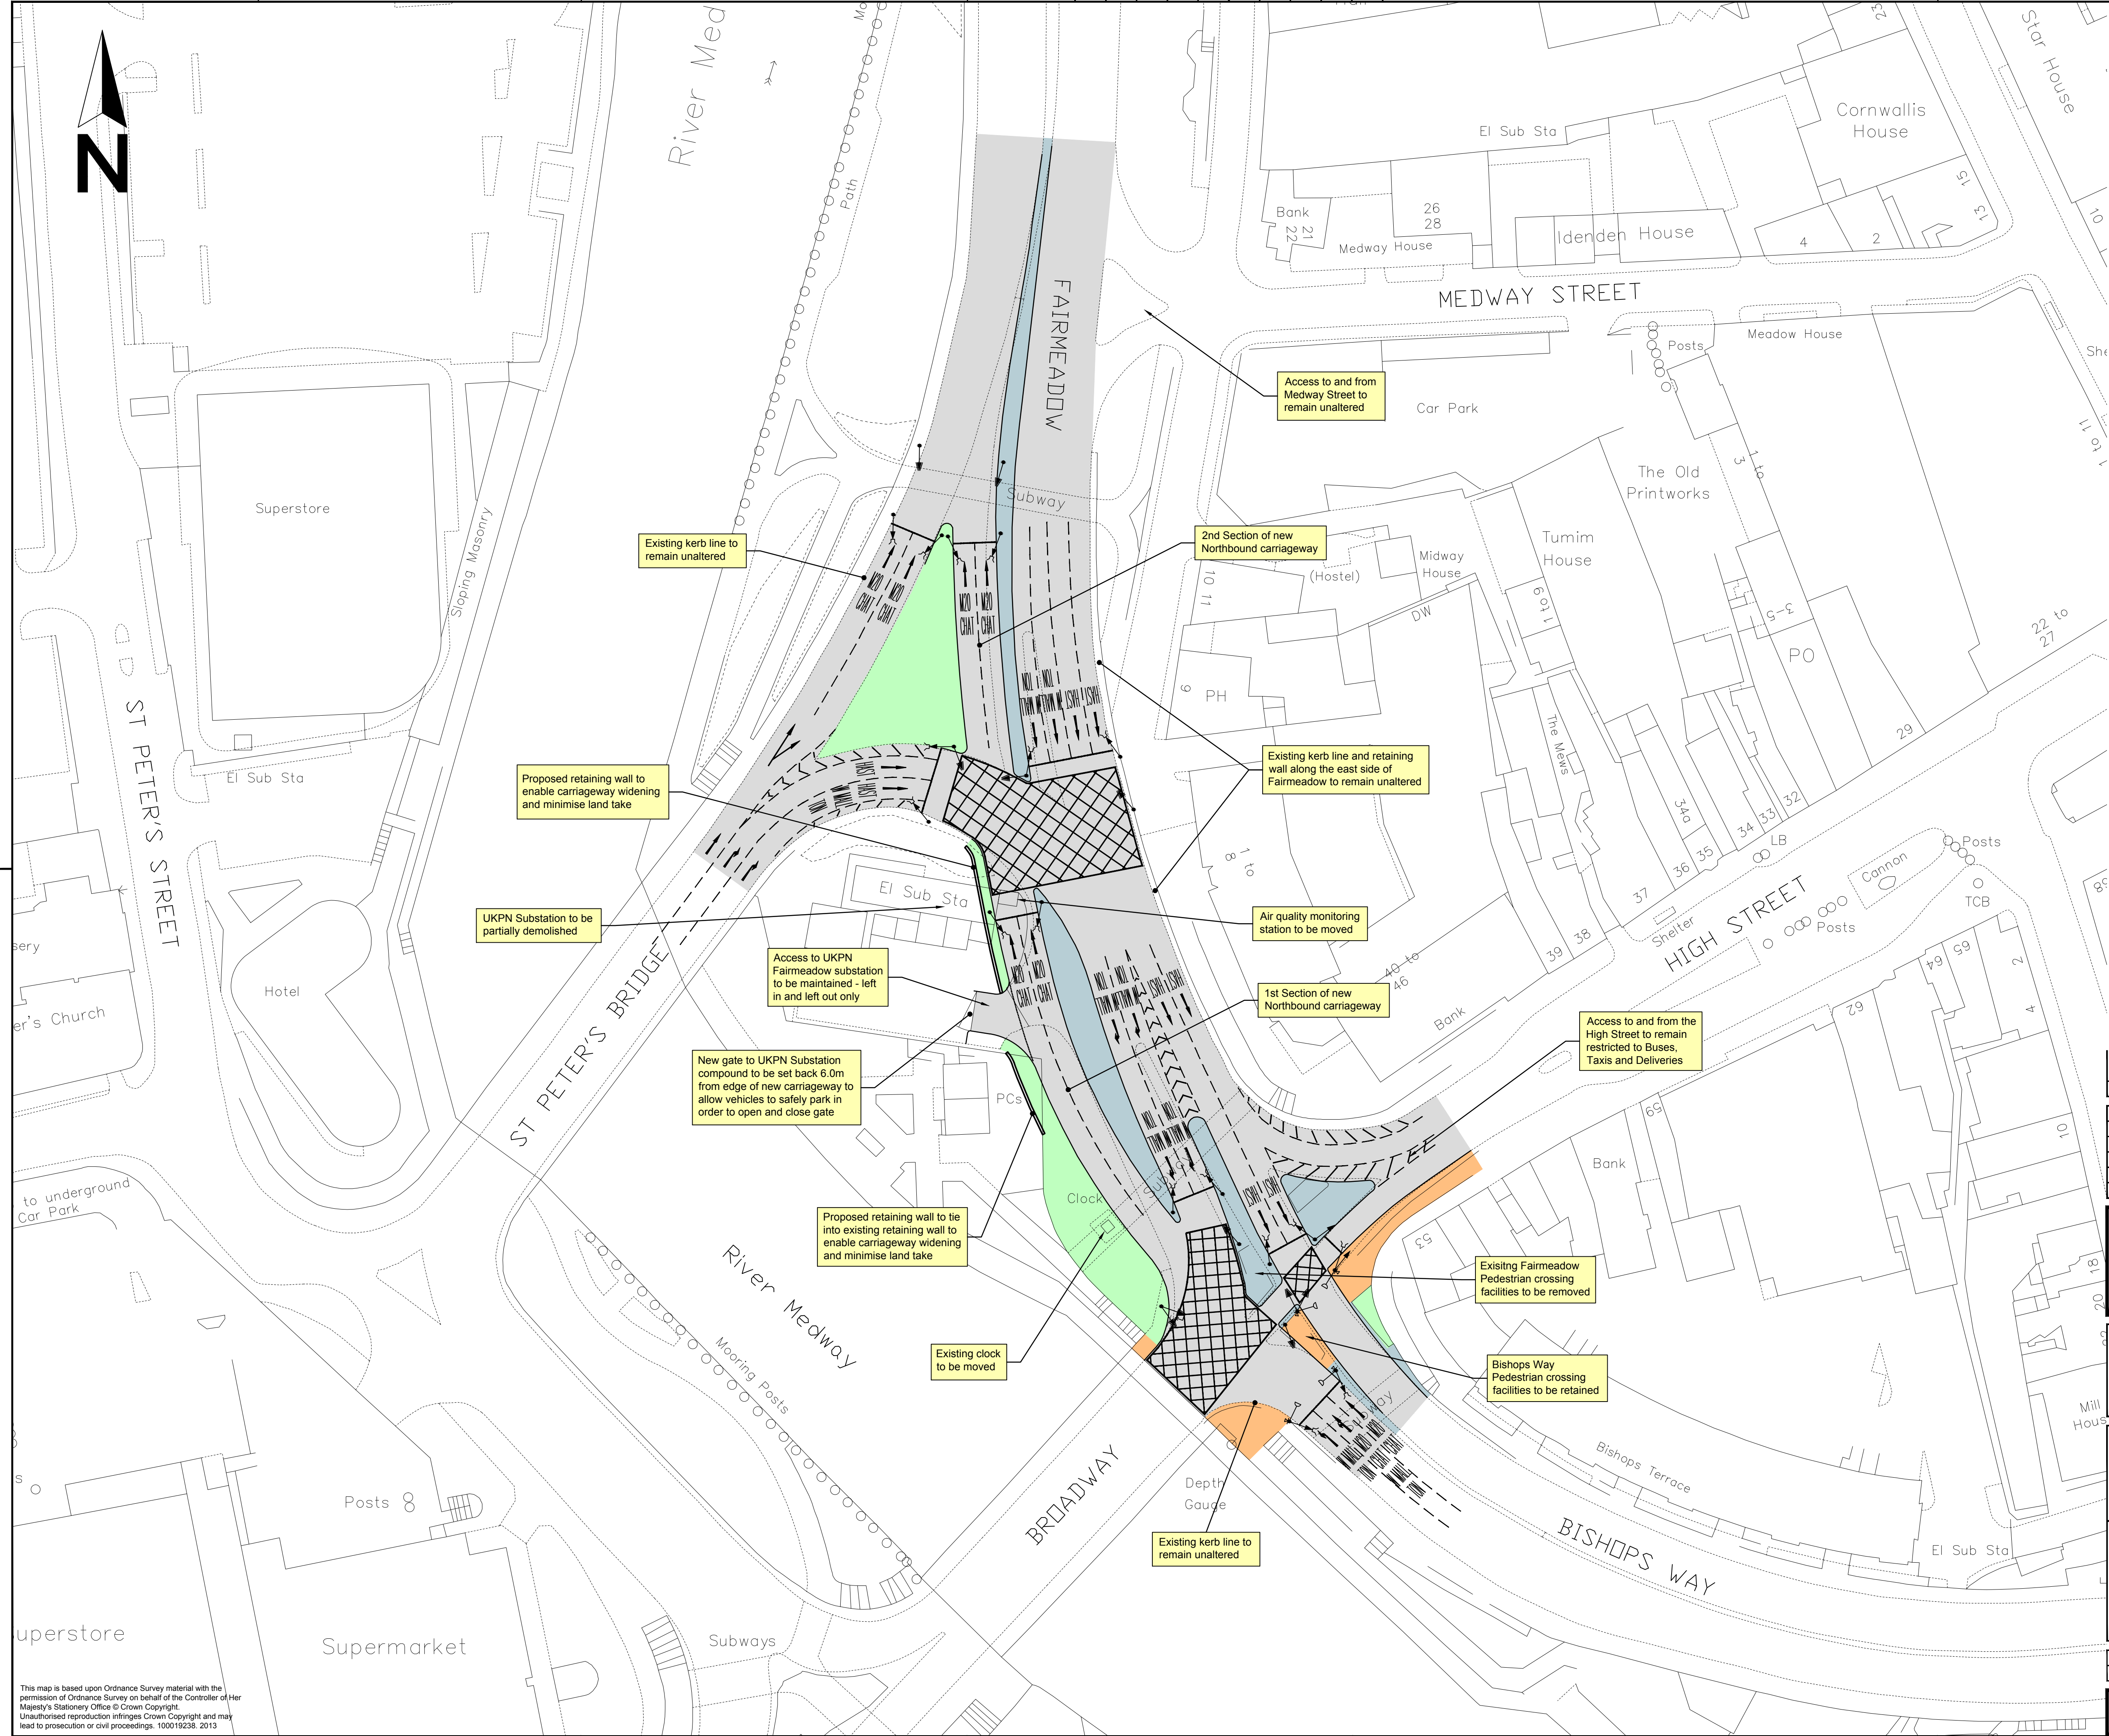

KEY

Carriageway Improvement

Verge / Earthworks / Landscaping

Footway

Non Pedestrian Hardstanding

- NOTES
1.

Road markings and traffic signal head positions are indicative only
2.

Layout is based upon nominal lane widths of 3.5m measured at new traffic signal stop lines.

Rev	Revision details	Chkd	Appd	Date



Client

Project Name

MAIDSTONE BRIDGES GYRATORY

Drawing Title

SCHEME PLAN

Original Drawing Size : A1	Dimensions : m
Scale : 1:500	Copyright © Amey
Drawing No	Rev
4300066/000/02	0

This map is based upon Ordnance Survey material with the permission of Ordnance Survey on behalf of the Controller of Her Majesty's Stationary Office © Crown Copyright. Unauthorised reproduction infringes Crown Copyright and may lead to prosecution or civil proceedings. 100019238. 2013